




CUSTOM
HOUSE
PLANS

MICHAEL HOLMES (904) 275-2268
OWNER/DESIGNER
michael@mlscustomhouseplans.com

SANDRA HOLMES
OWNER/OFFICE MANAGER
sandra@mlscustomhouseplans.com

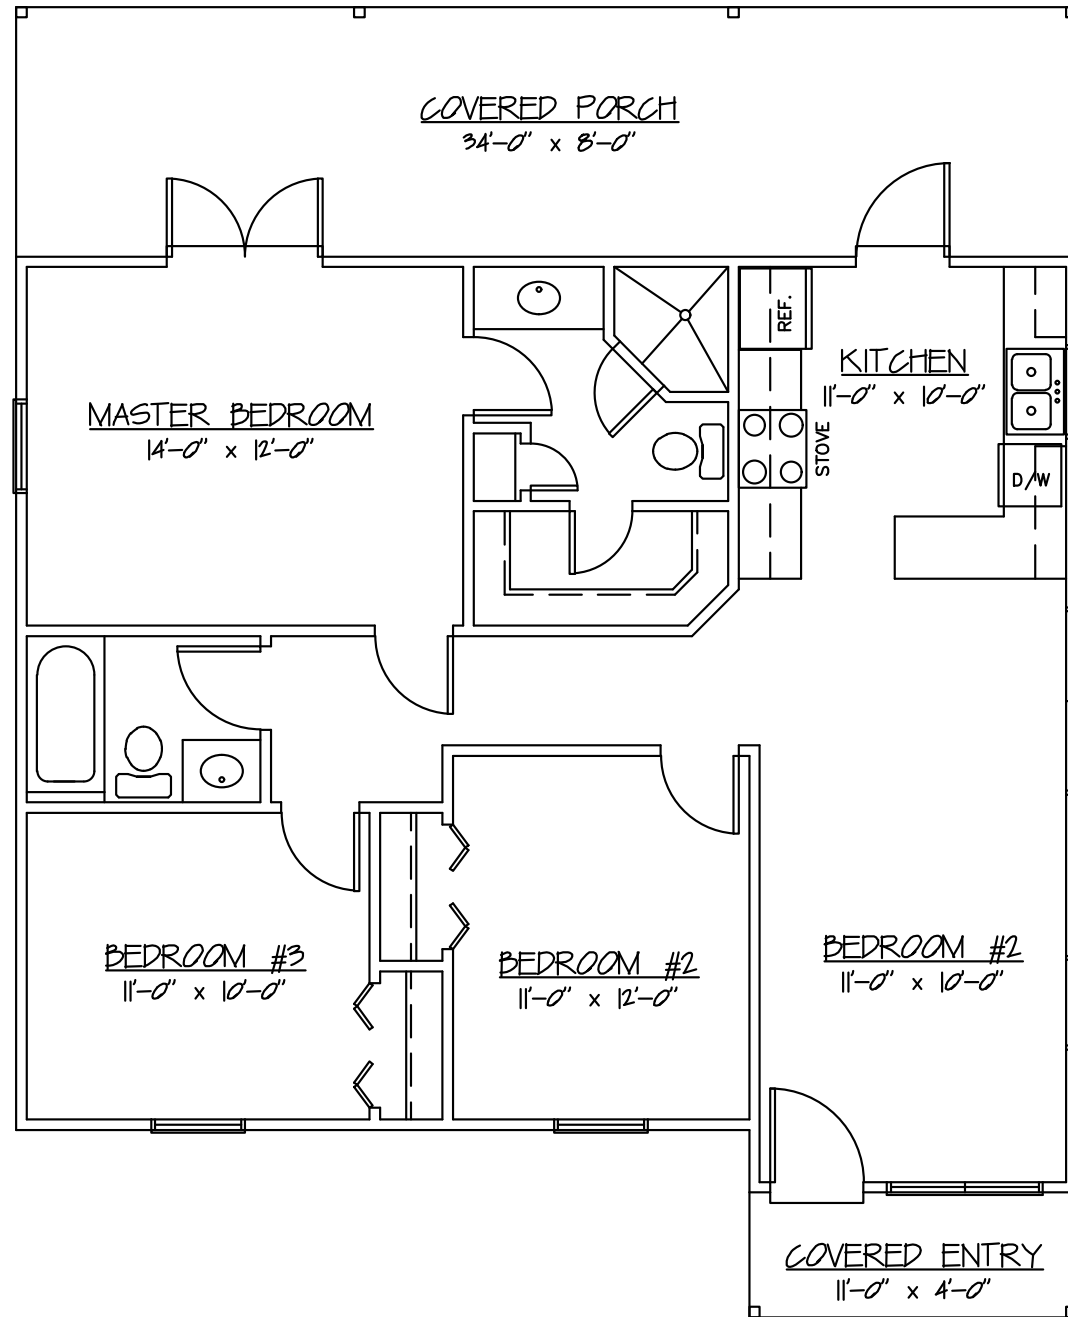

FLOOR PLAN




FRONT ELEVATION

1073 LIVING SPACE


1387 TOTAL UNDER ROOF


CUSTOM HOUSE PLANS
 (904) 275-2268

1797-A

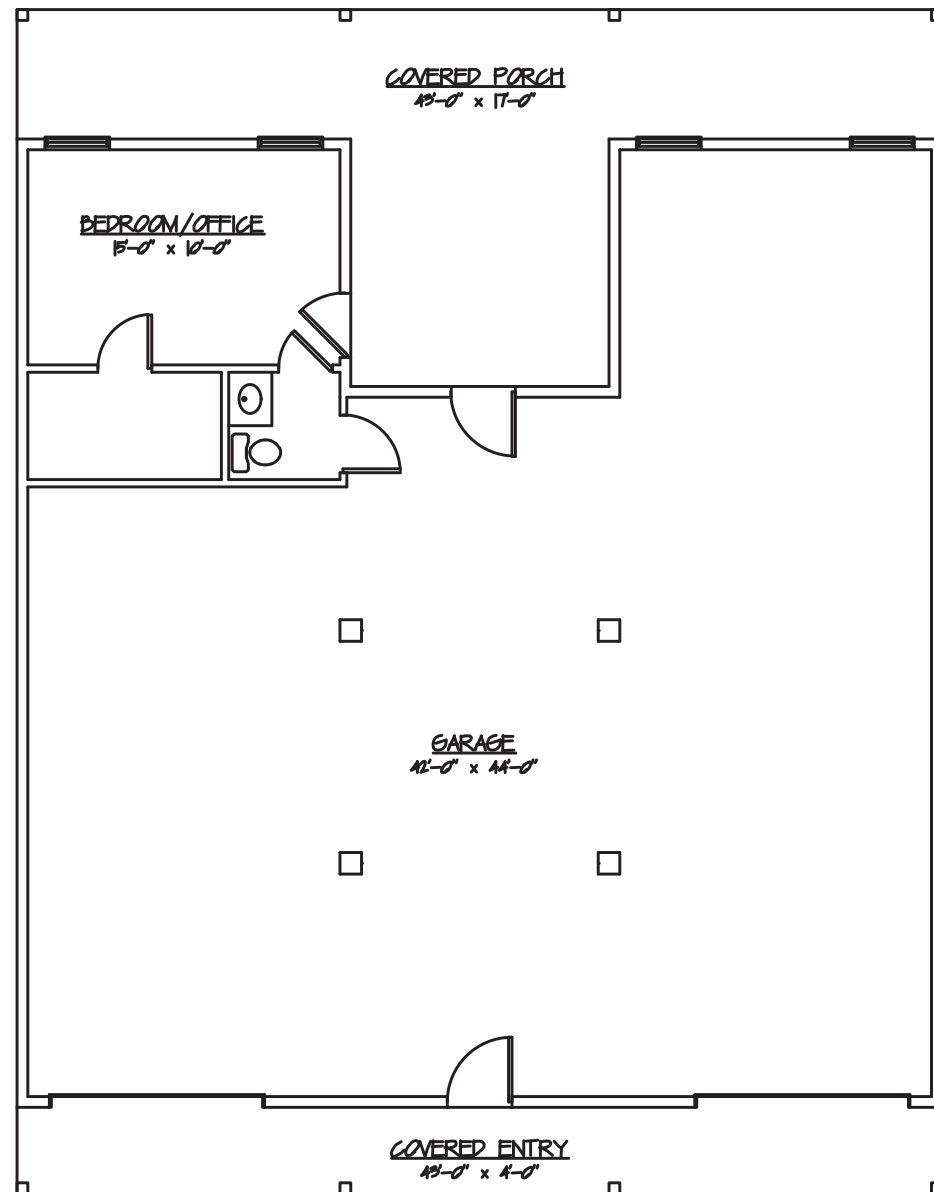


1ST FLOOR PLAN

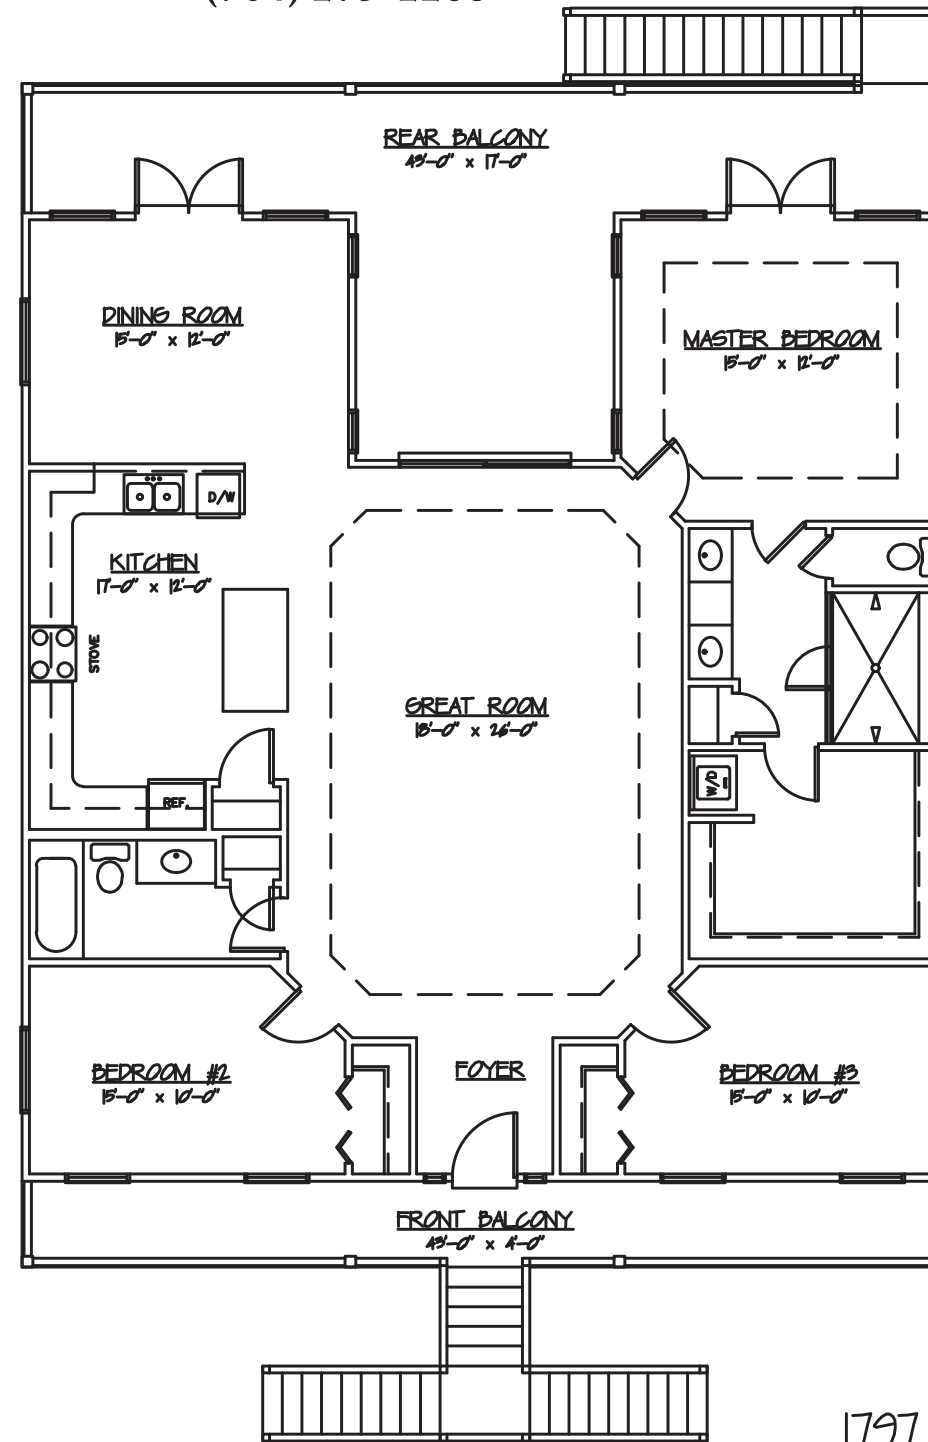


2ND FLOOR PLAN

1797 LIVING SPACE

4730 TOTAL UNDER ROOF

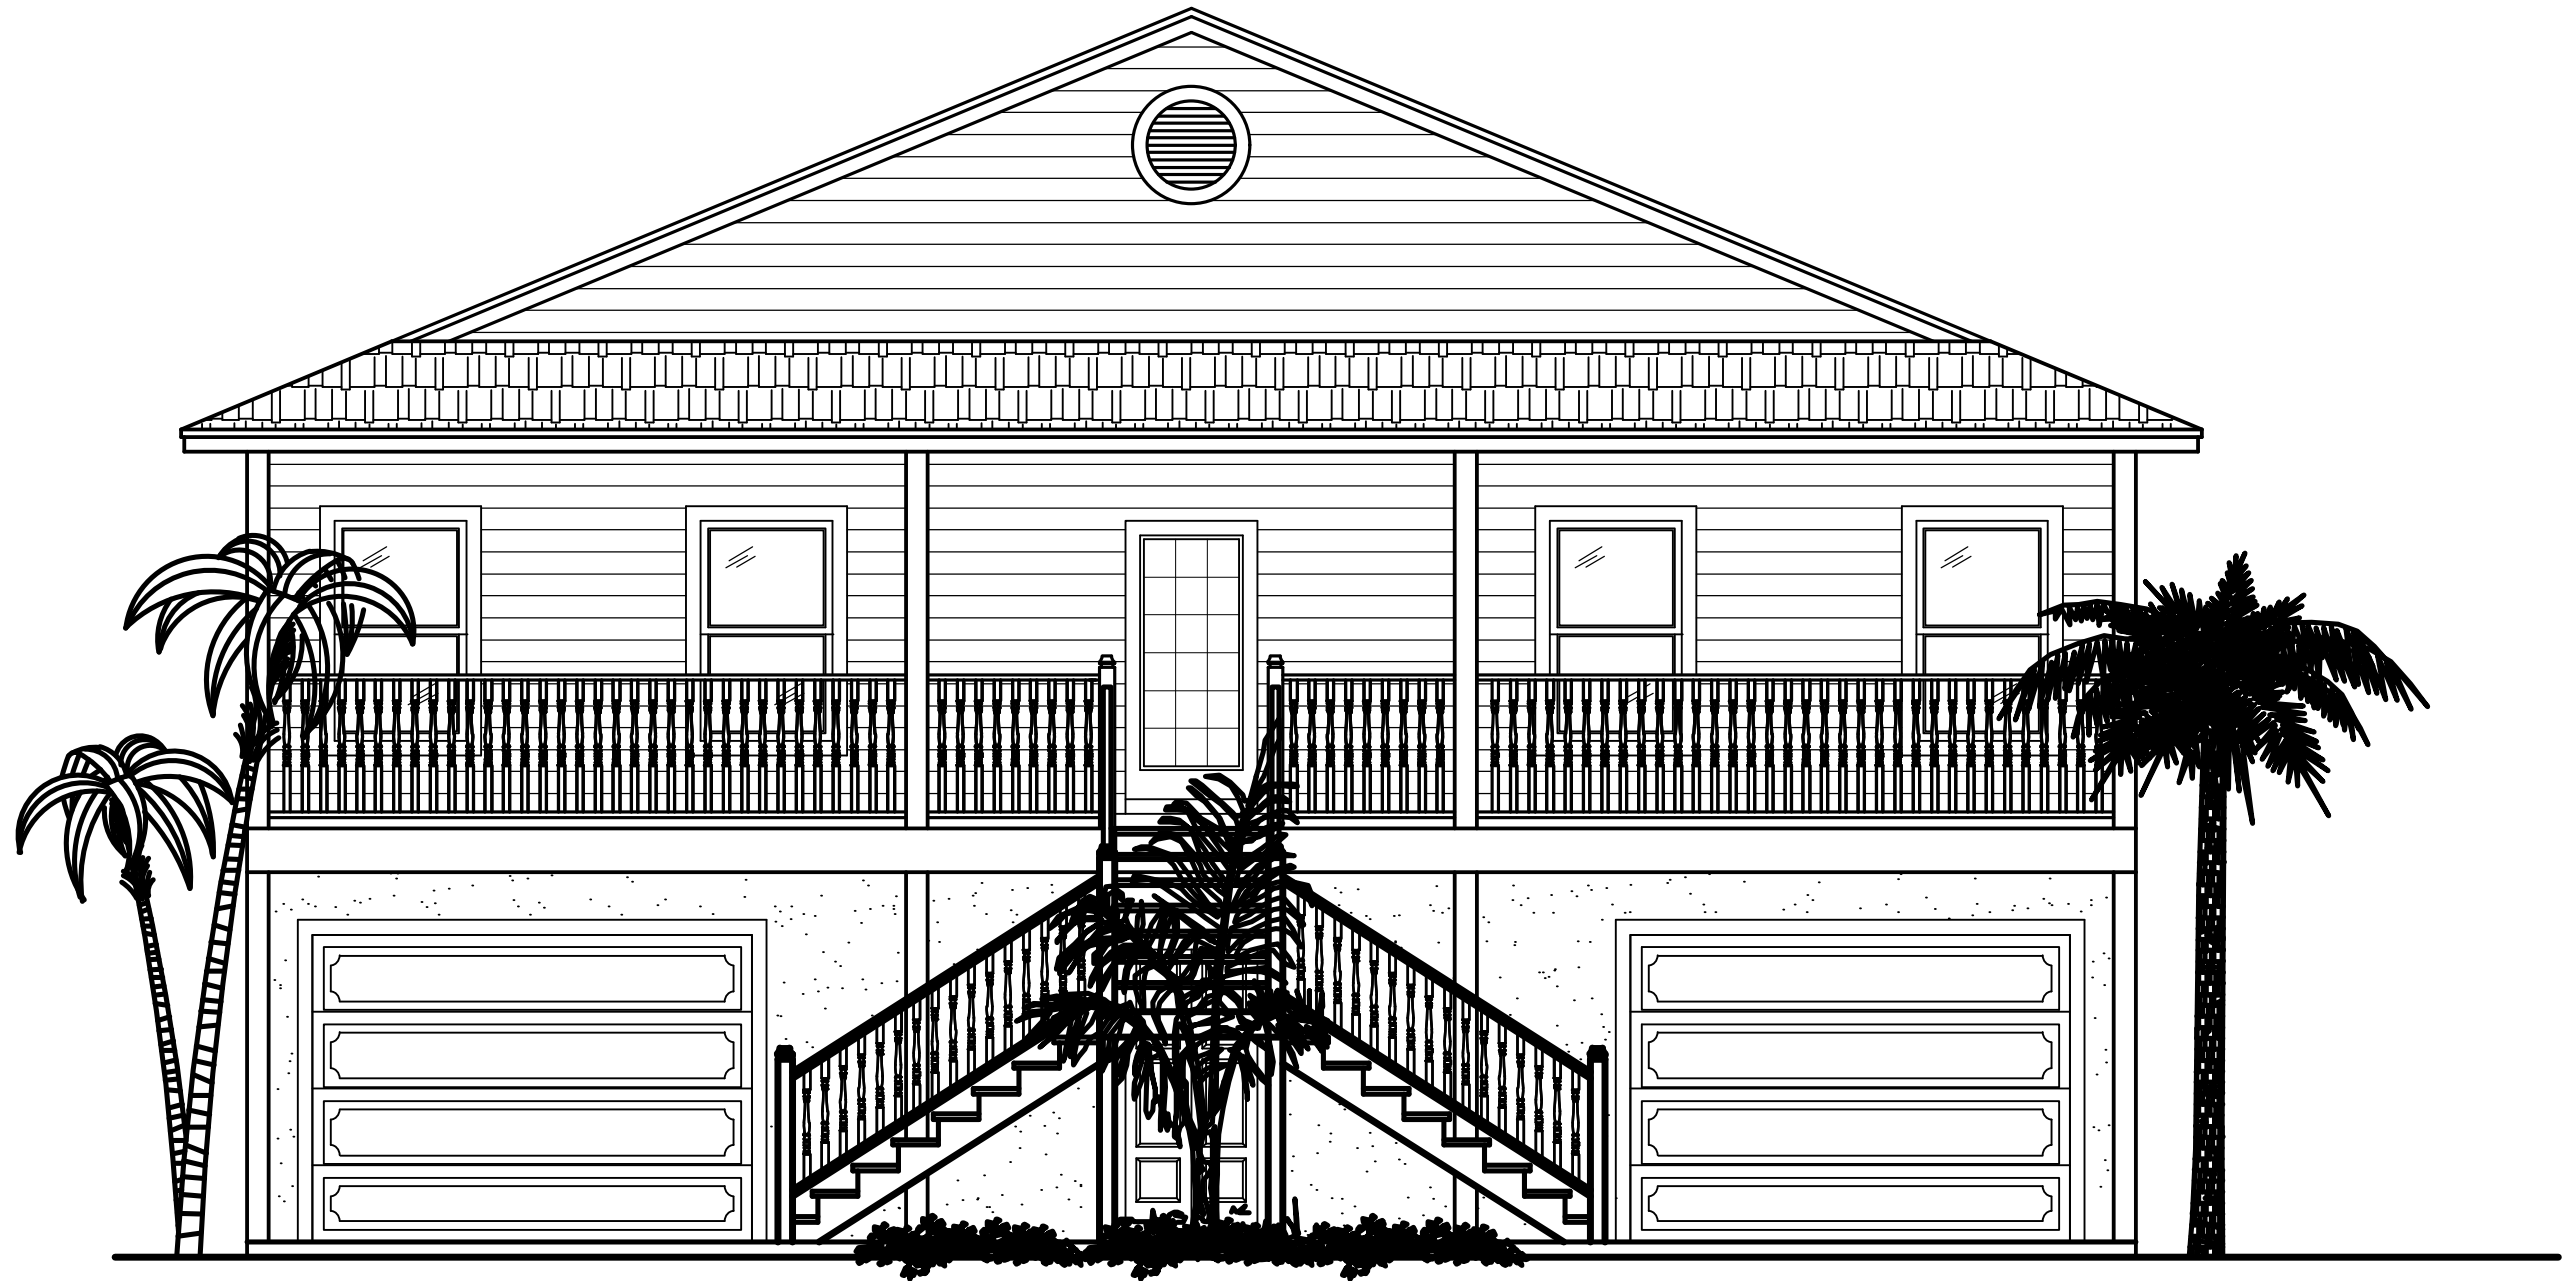

FRONT ELEVATION

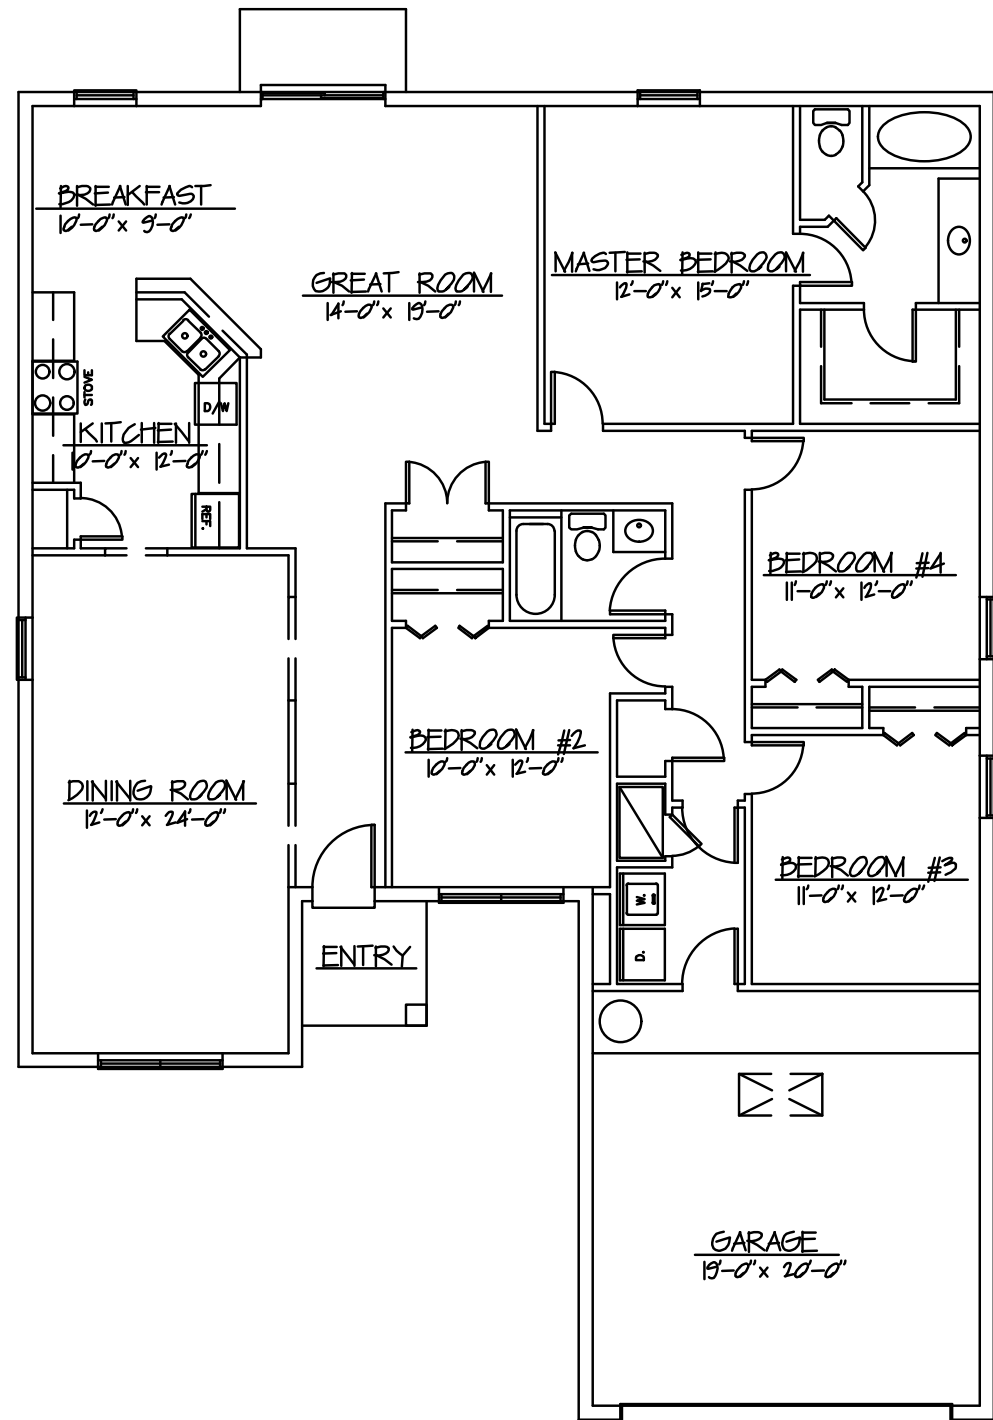


FLOOR PLAN




FRONT ELEVATION

1985 LIVING SPACE

2424 TOTAL UNDER ROOF

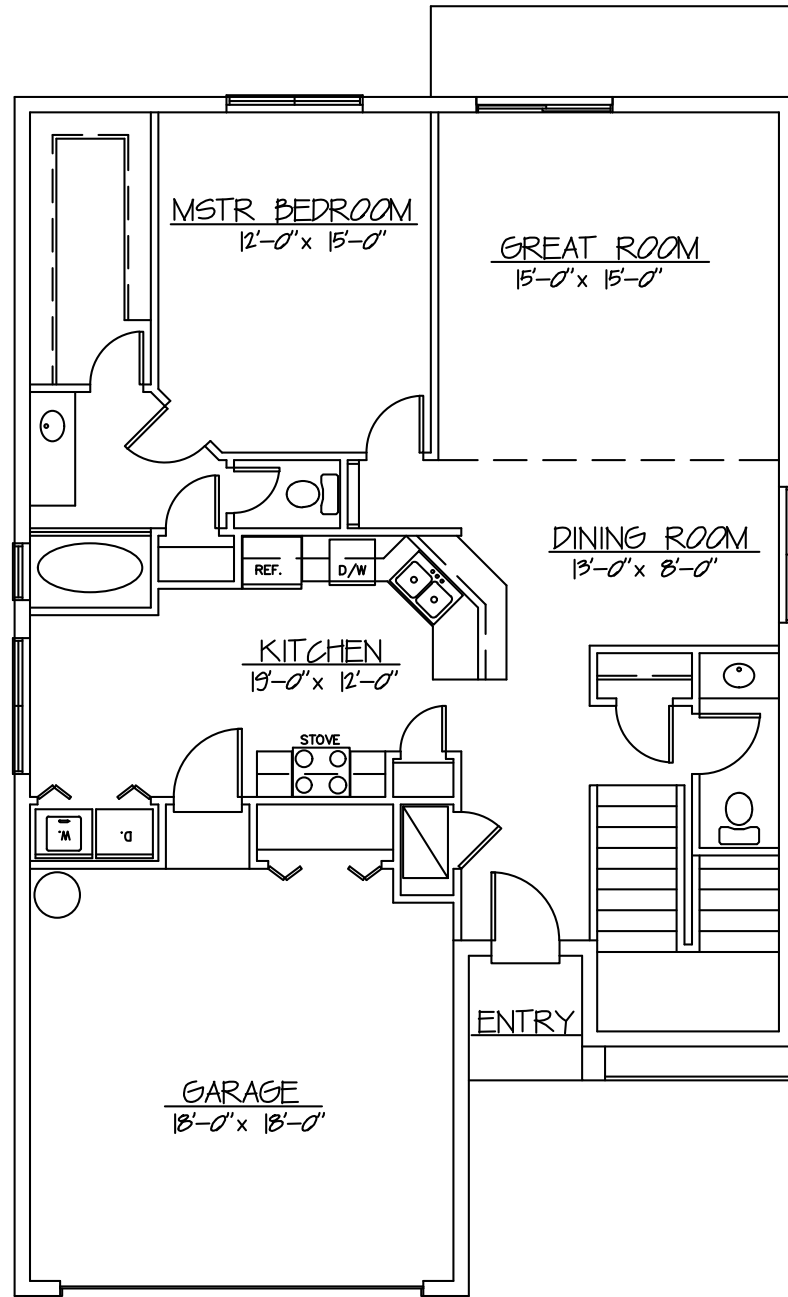

1ST FLOOR PLAN

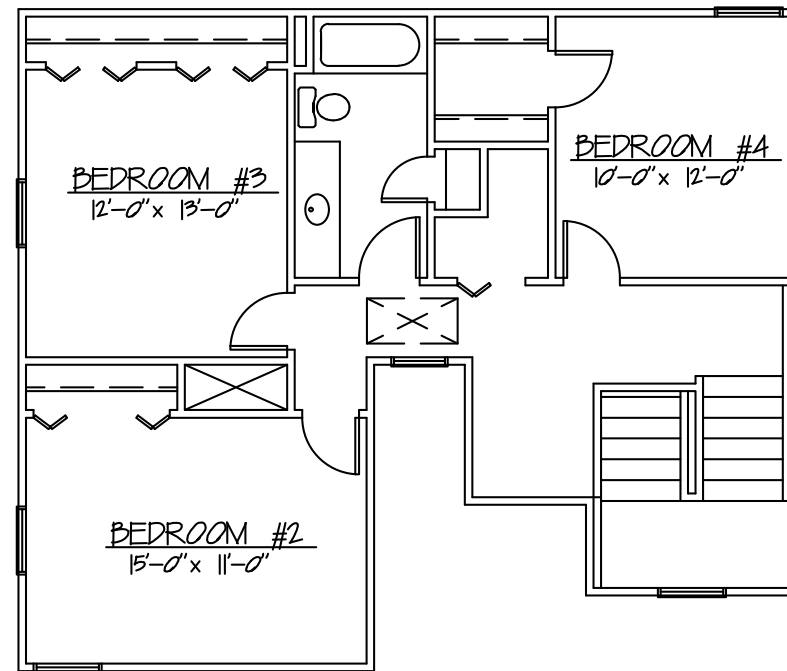


2ND FLOOR PLAN



FRONT ELEVATION

1986 LIVING SPACE

2424 TOTAL UNDER ROOF

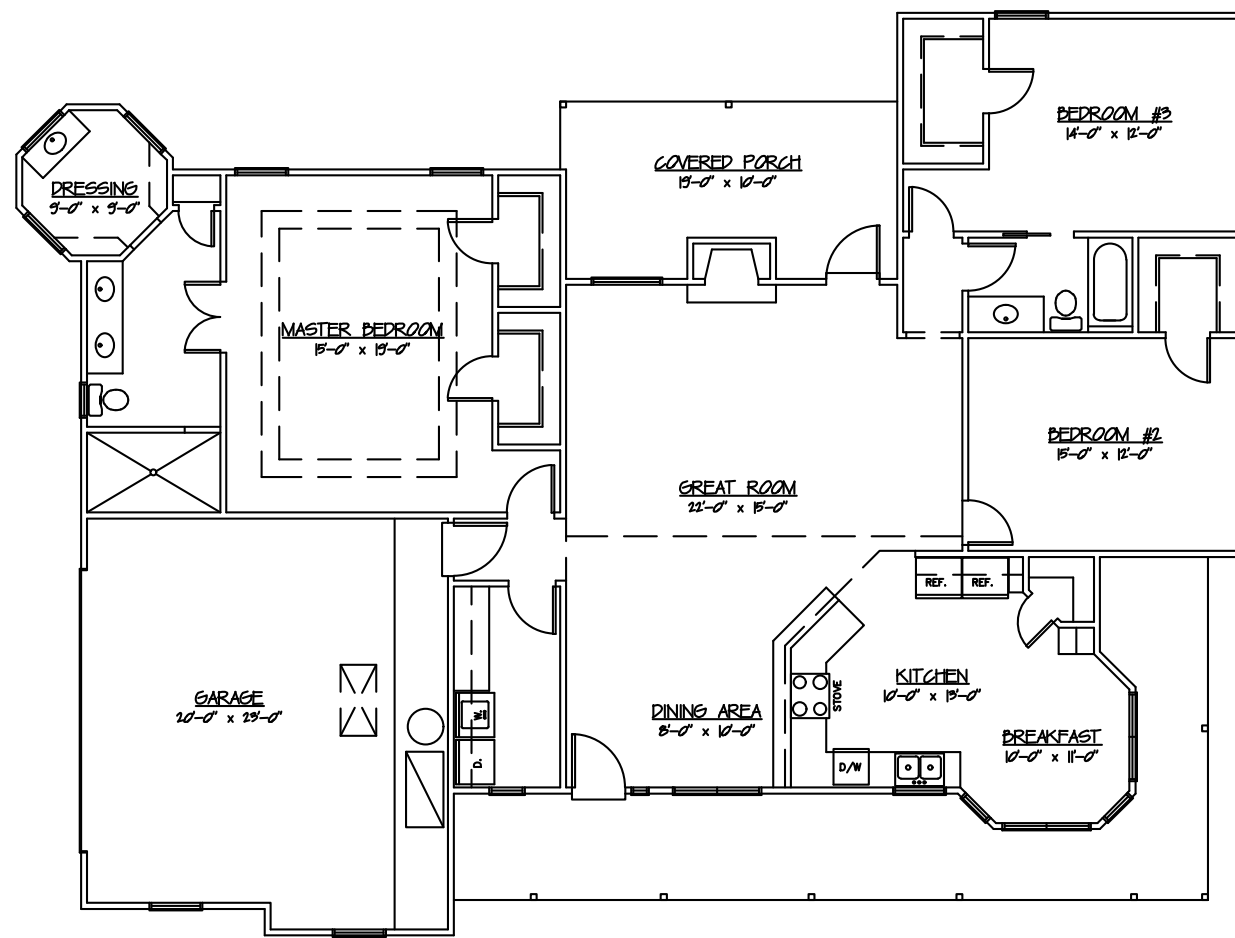

FLOOR PLAN




FRONT ELEVATION

1998 LIVING SPACE

2970 TOTAL UNDER ROOF

MLS CUSTOM HOUSE PLANS
(904) 275-2268

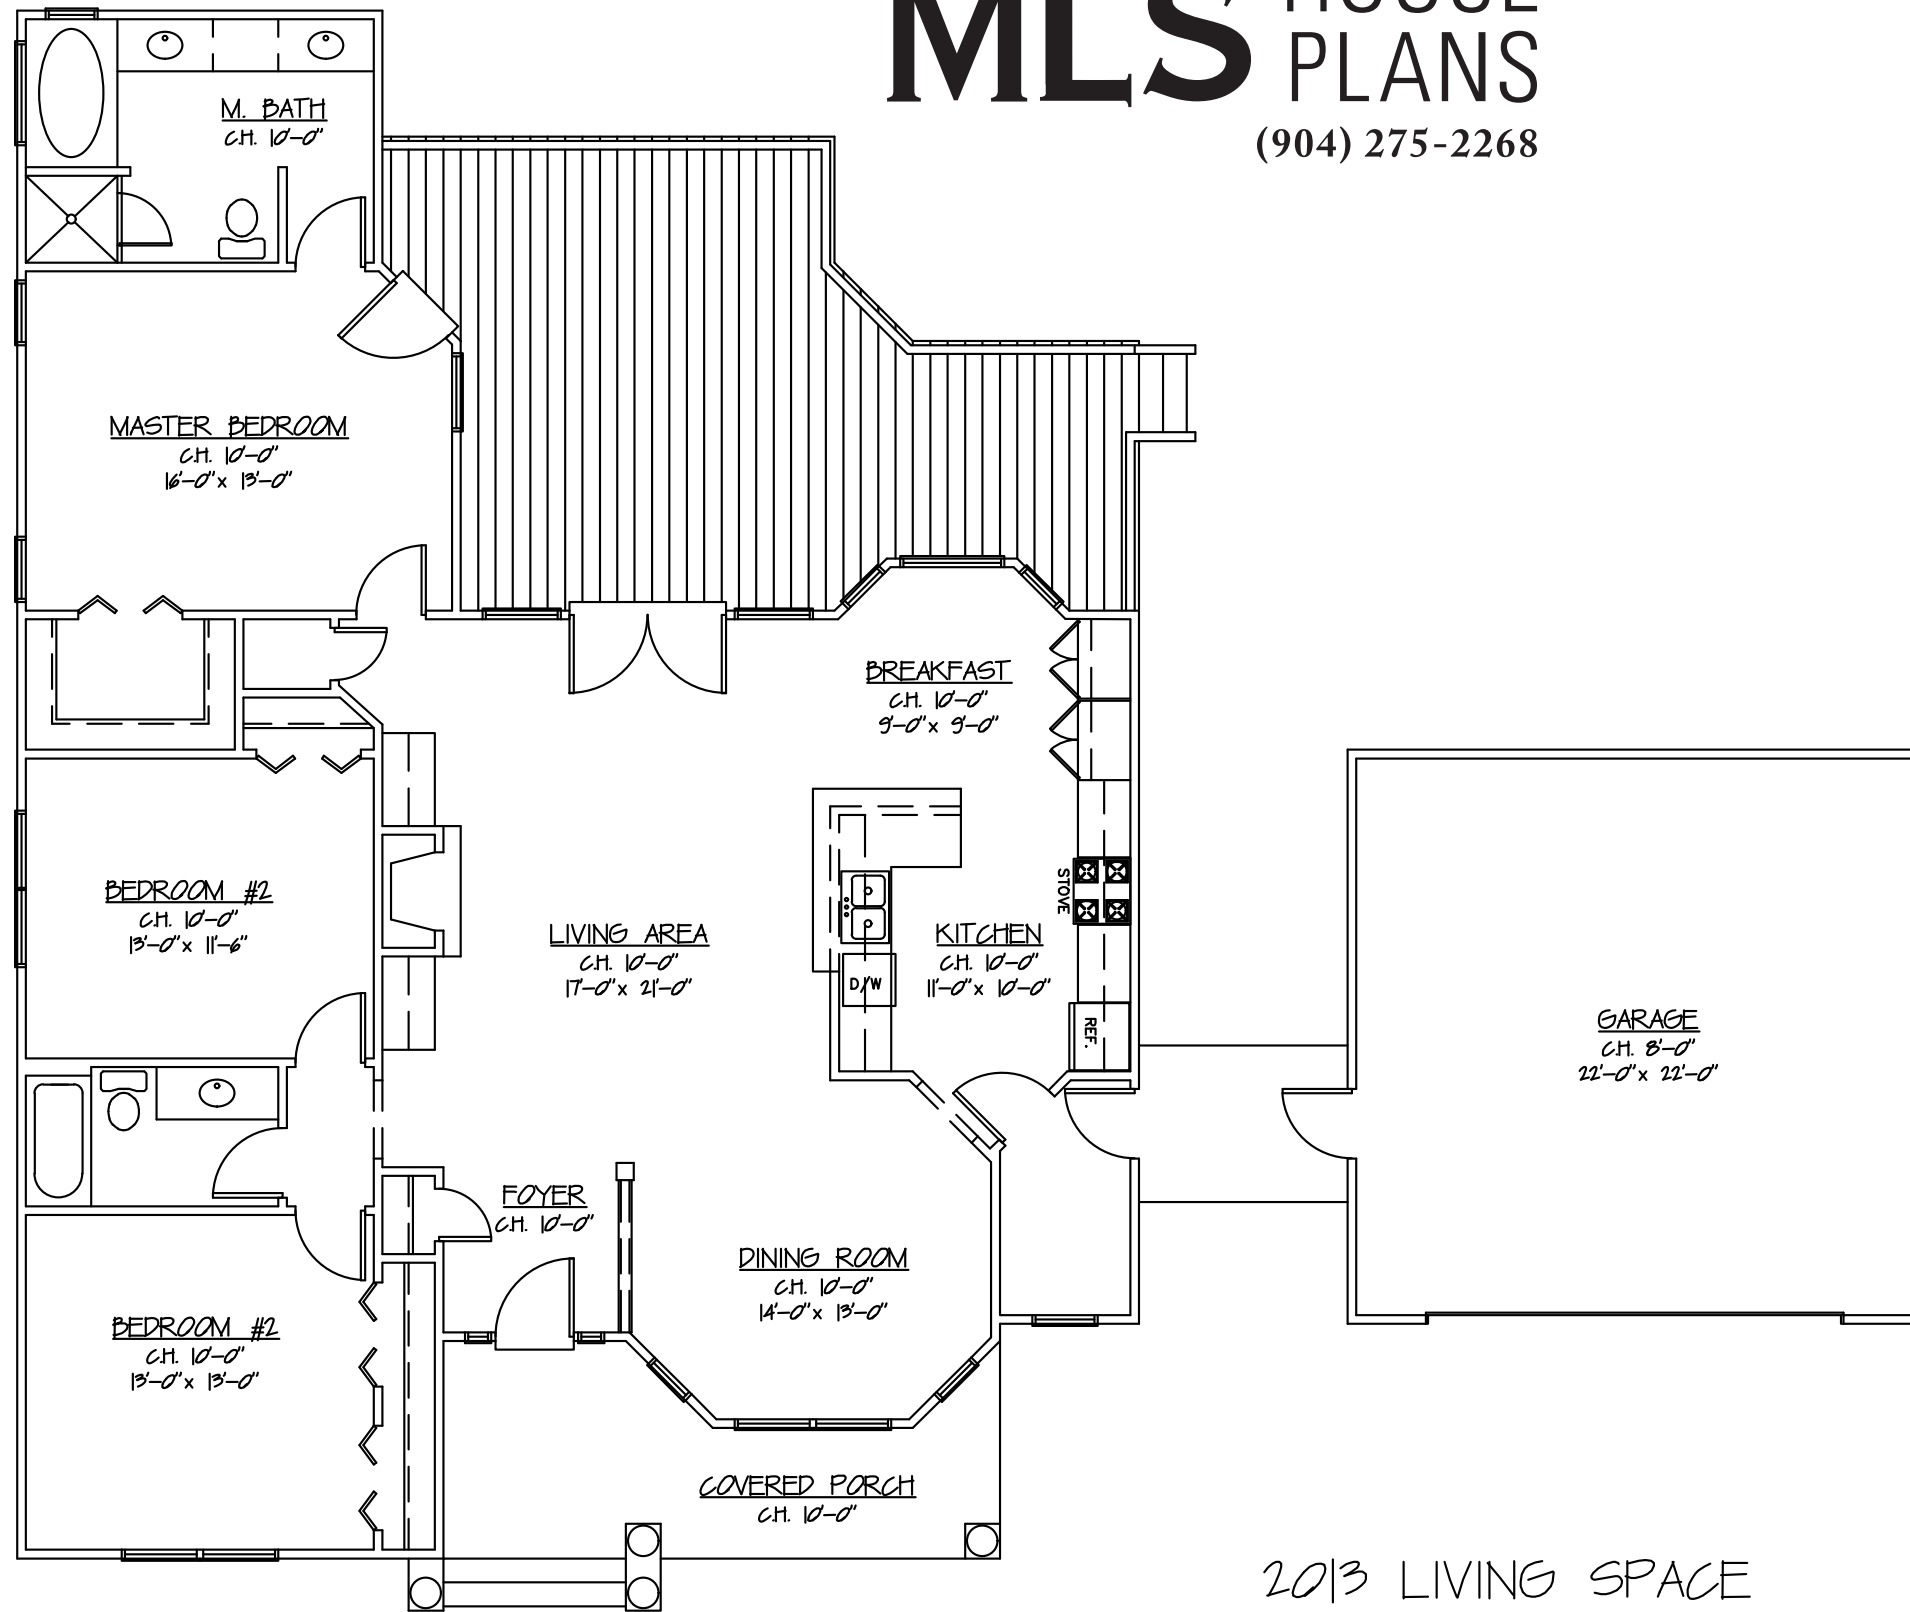

FLOOR PLAN
SCALE: 1/4" = 1'-0"

2013 LIVING SPACE

2437 TOTAL UNDER ROOF




FRONT ELEVATION
SCALE: 1/4" = 1'-0"

MLS CUSTOM HOUSE PLANS

(904) 275-2268

2142

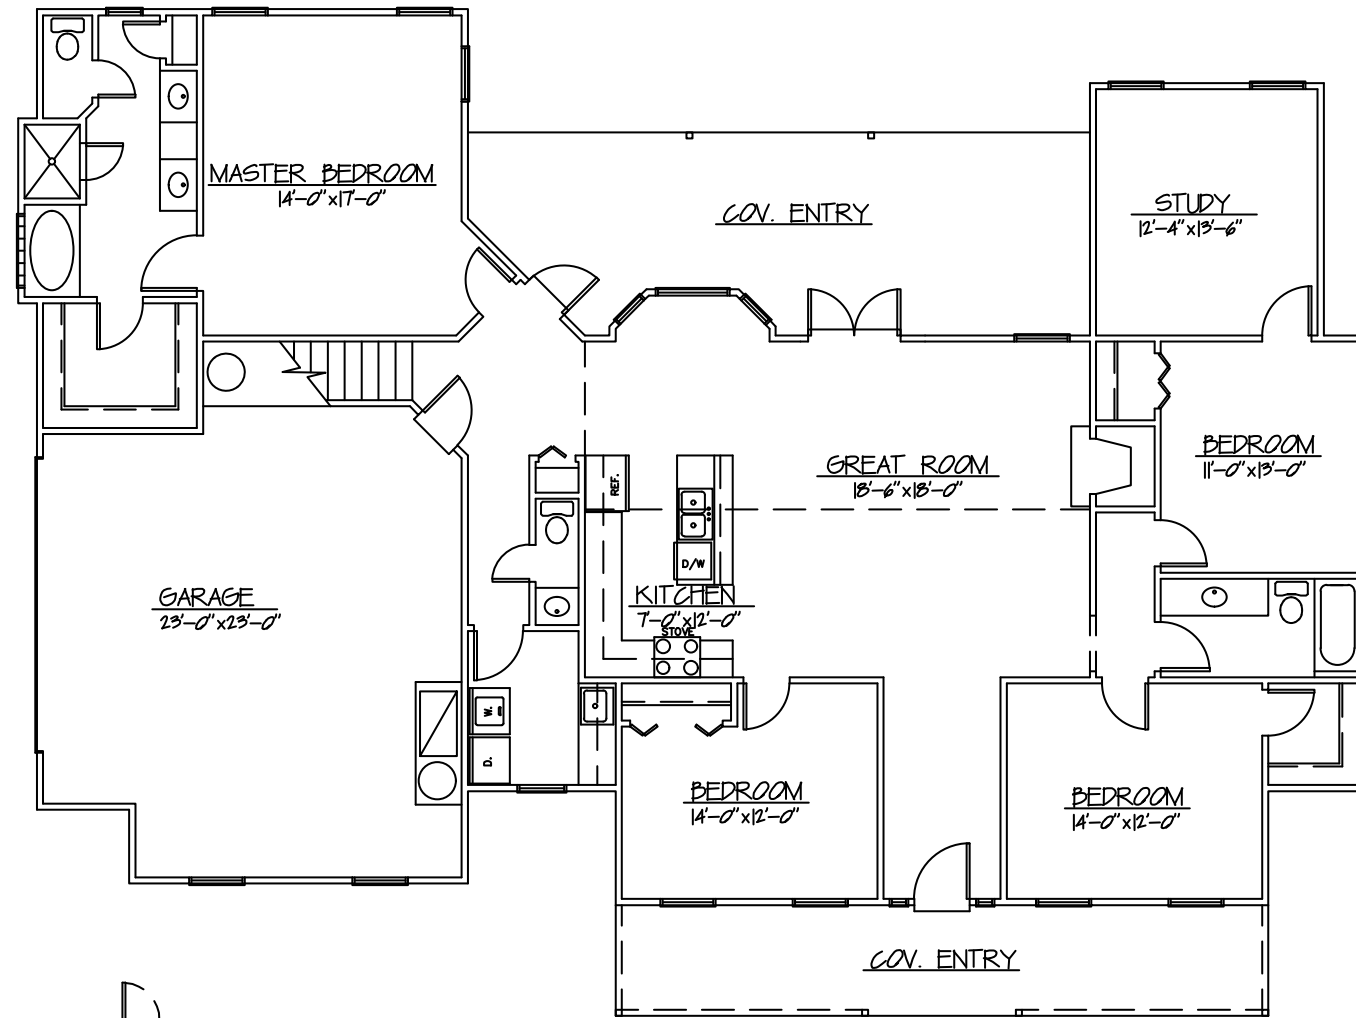

FLOOR PLAN




FRONT ELEVATION

2142 LIVING SPACE

3564 TOTAL UNDER ROOF

MLS CUSTOM HOUSE PLANS
(904) 275-2268

2267

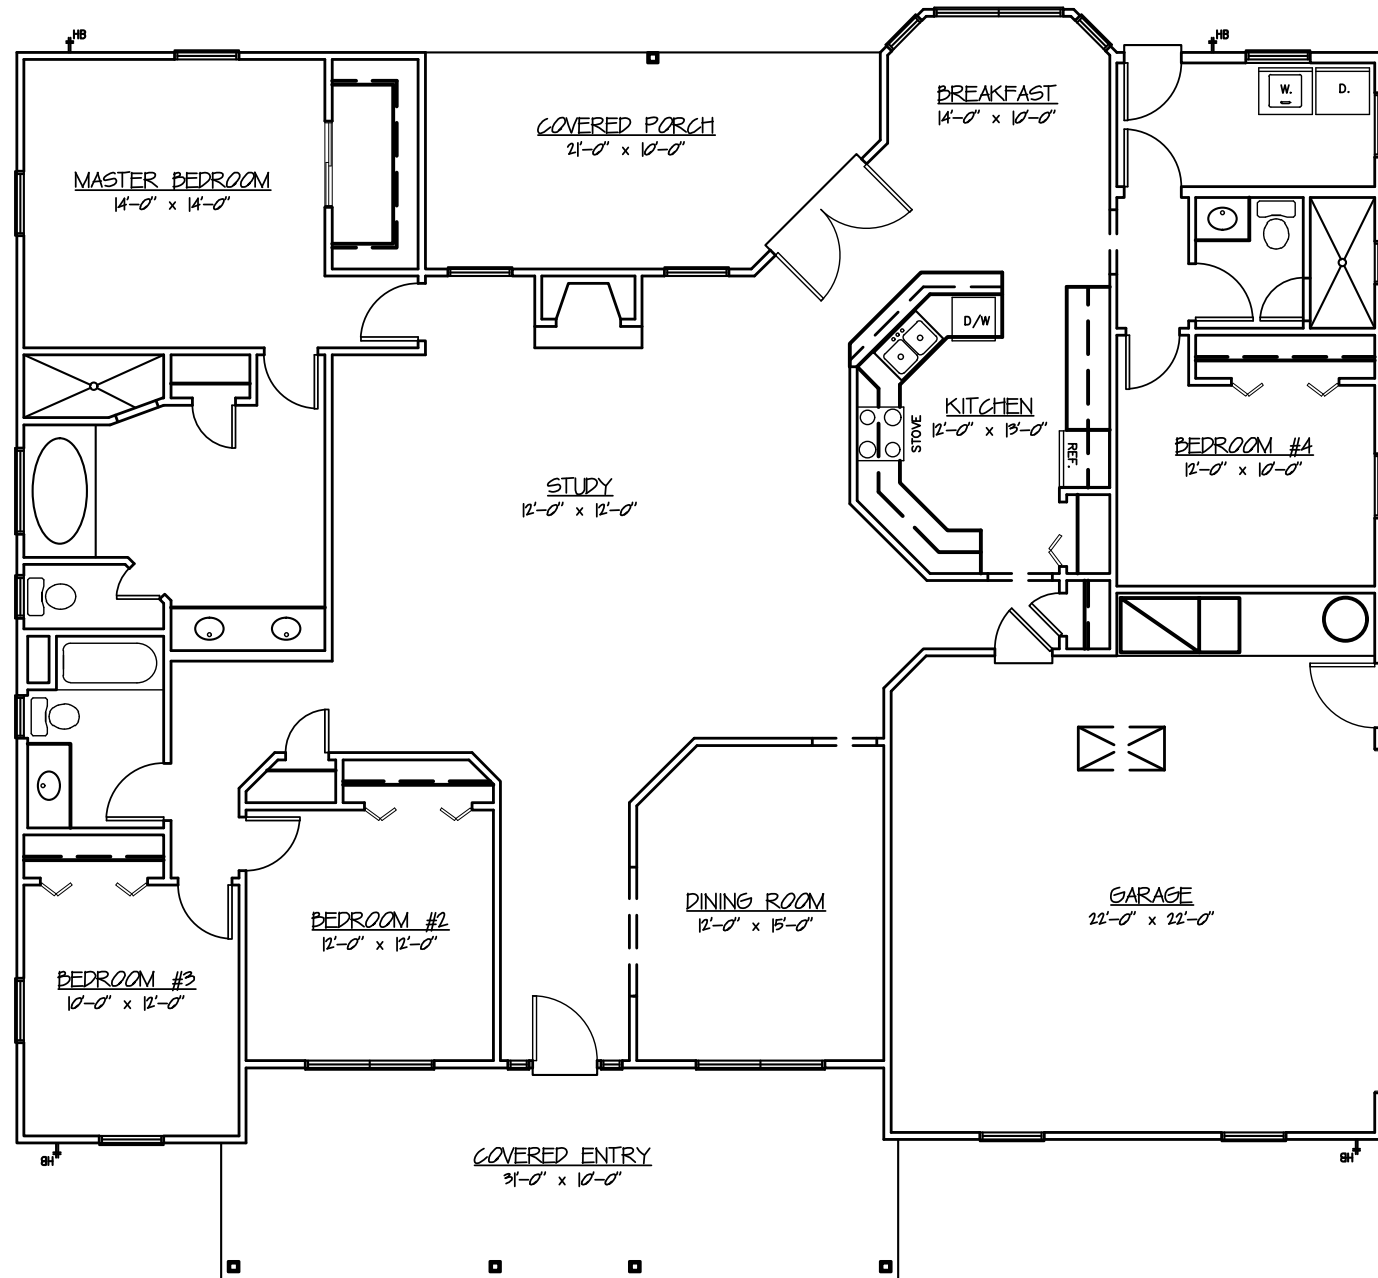


FLOOR PLAN



FRONT ELEVATION

2267 LIVING SPACE


33¹/₆ TOTAL UNDER ROOF

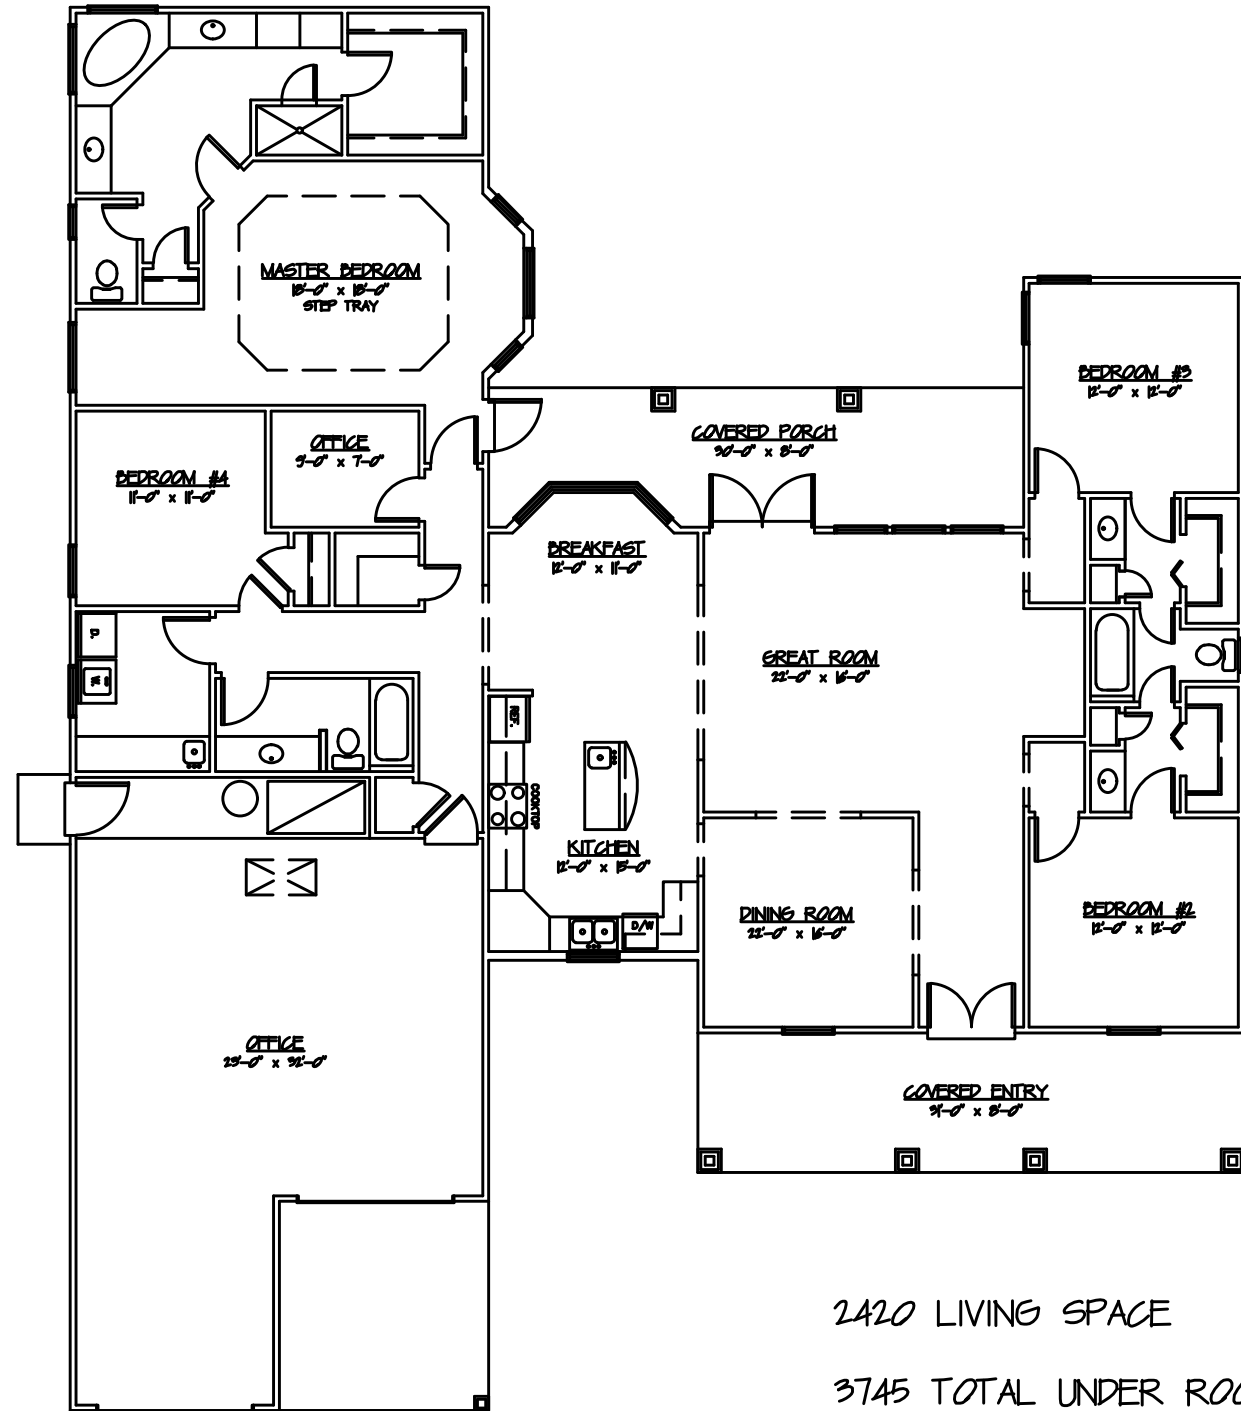


FRONT ELEVATION

2420 LIVING SPACE
3745 TOTAL UNDER ROOF

FLOOR PLAN

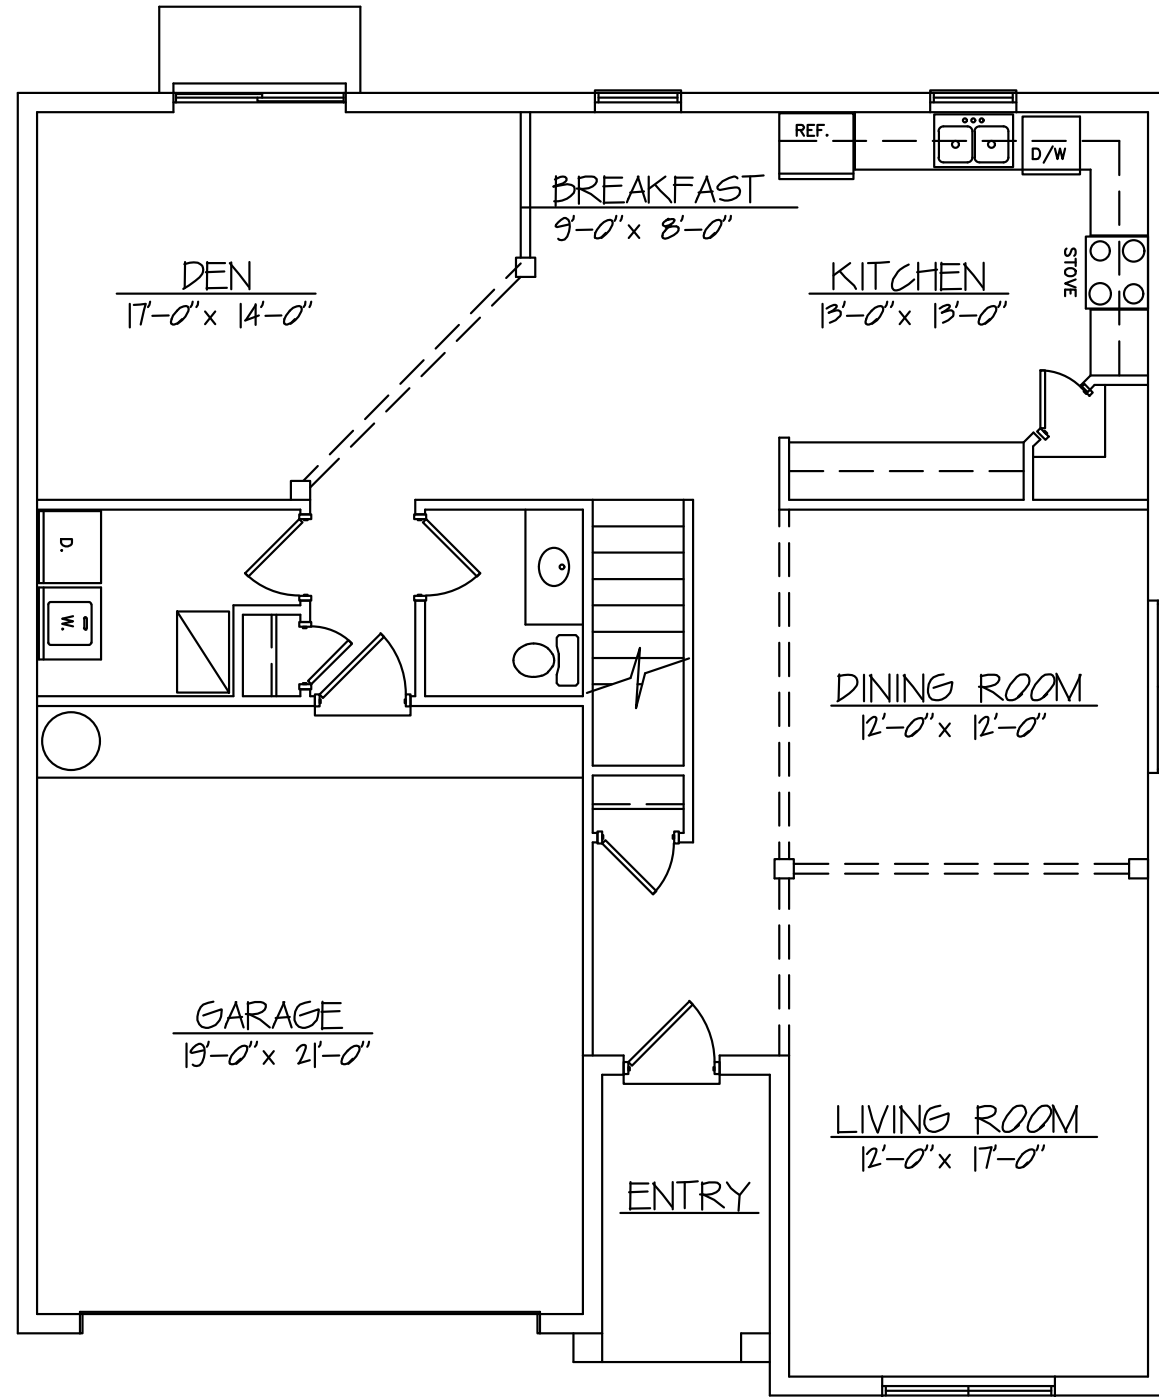

1ST FLOOR PLAN

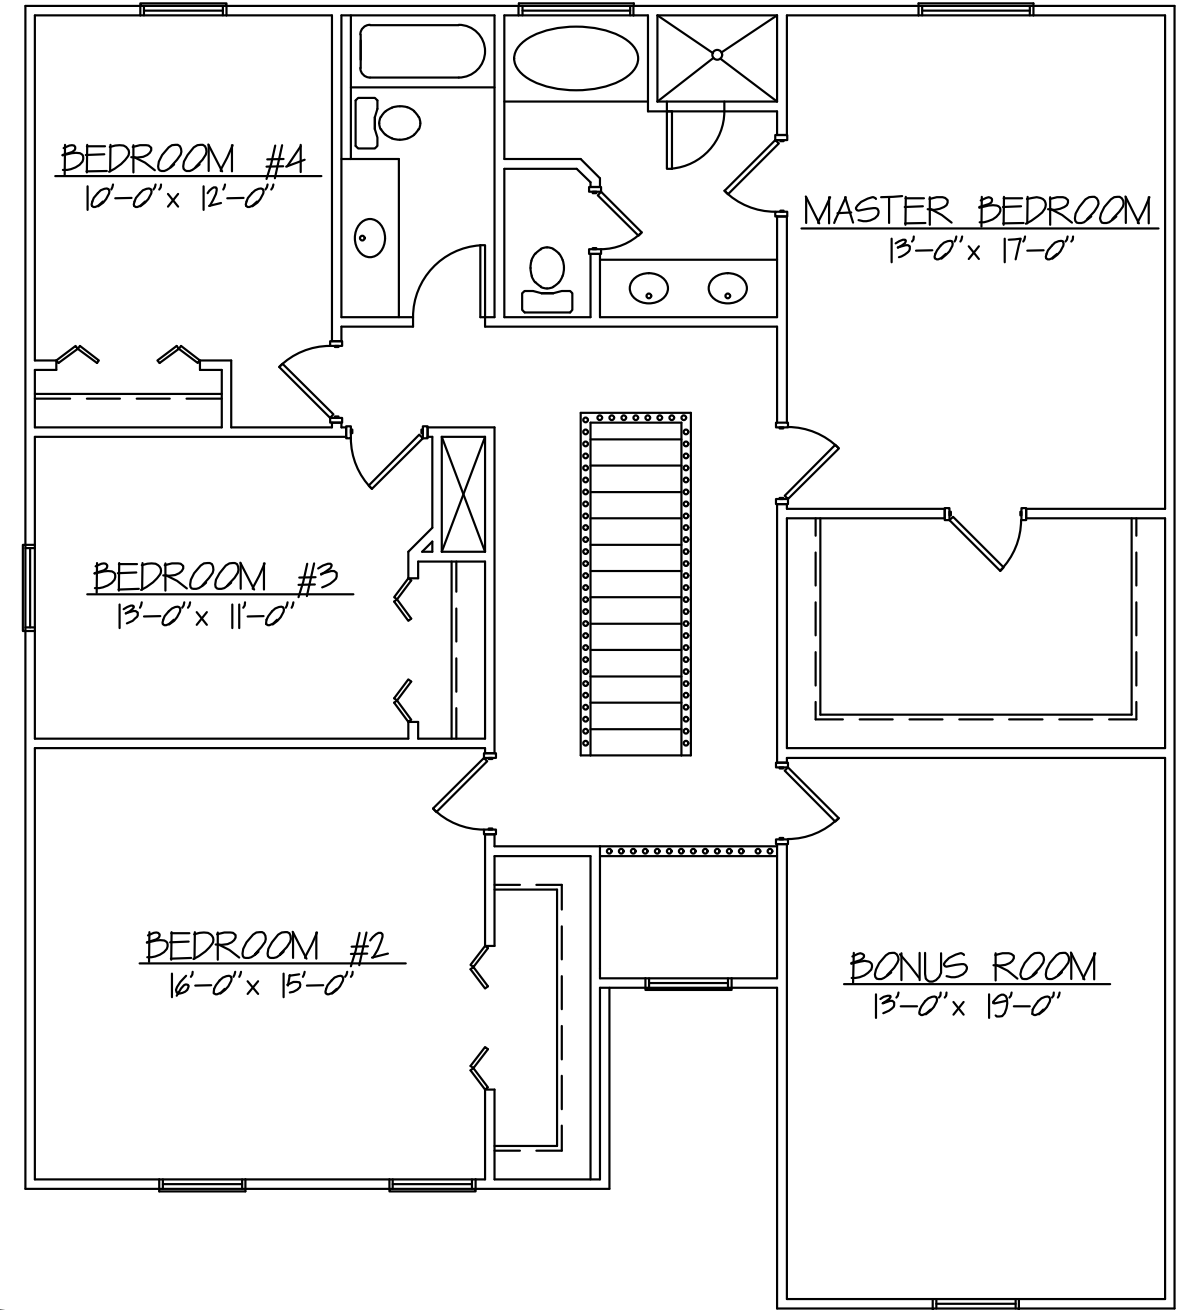

2ND FLOOR PLAN


2843 LIVING SPACE

3271 TOTAL UNDER ROOF


MLS CUSTOM HOUSE PLANS

(904) 275-2268

2484-A

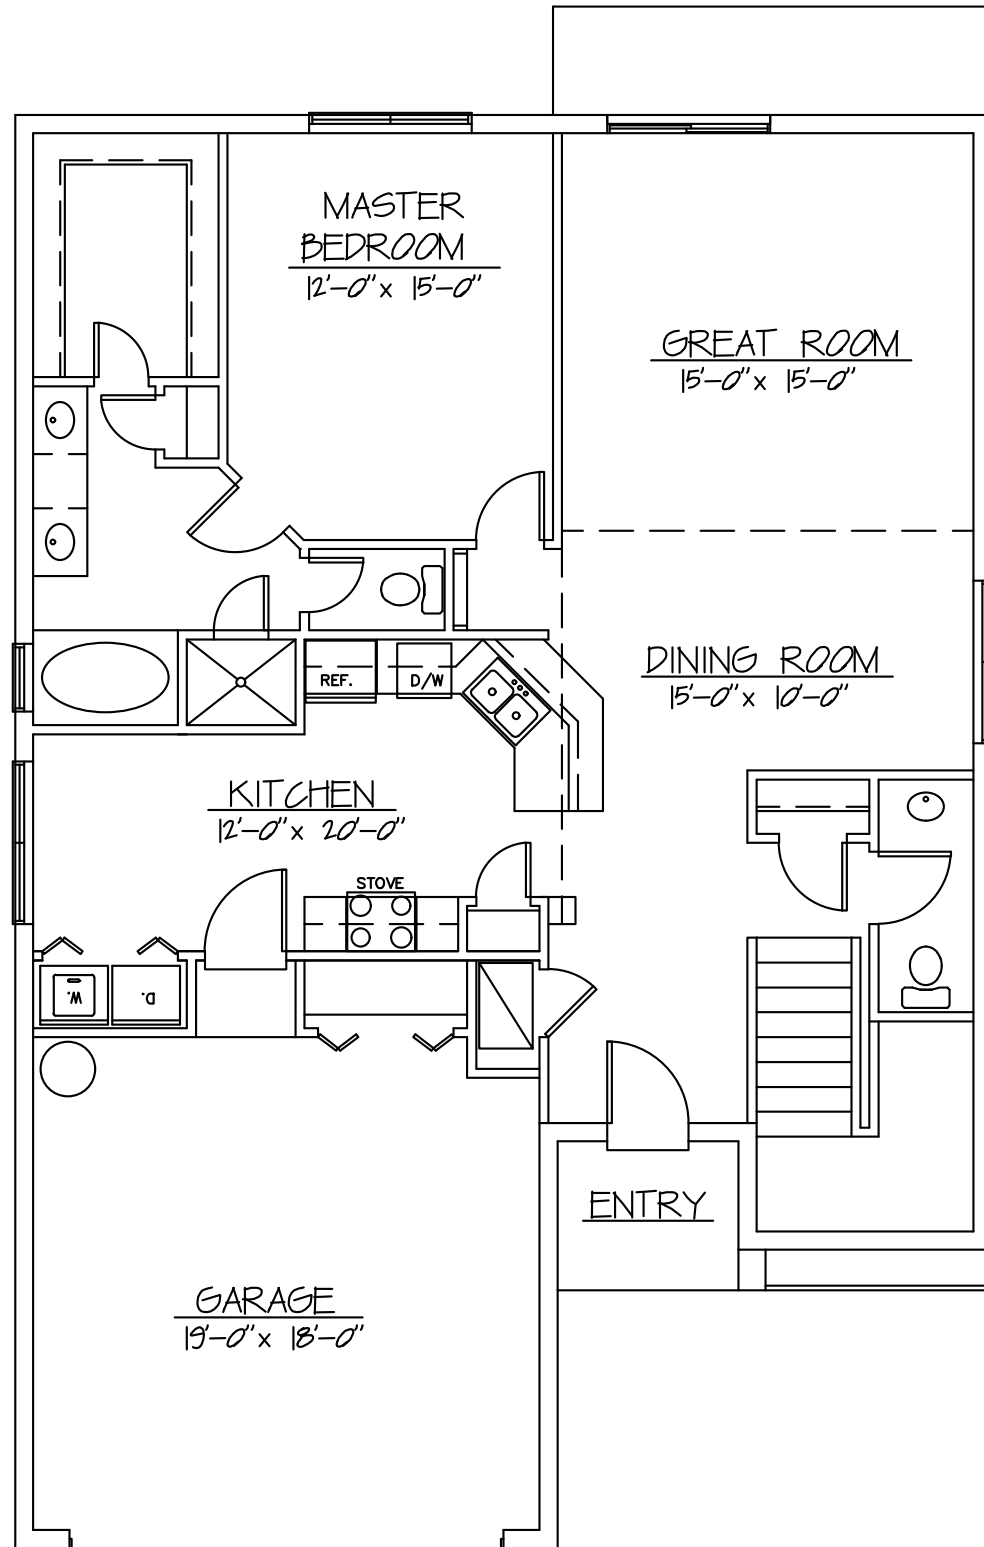

1ST FLOOR PLAN

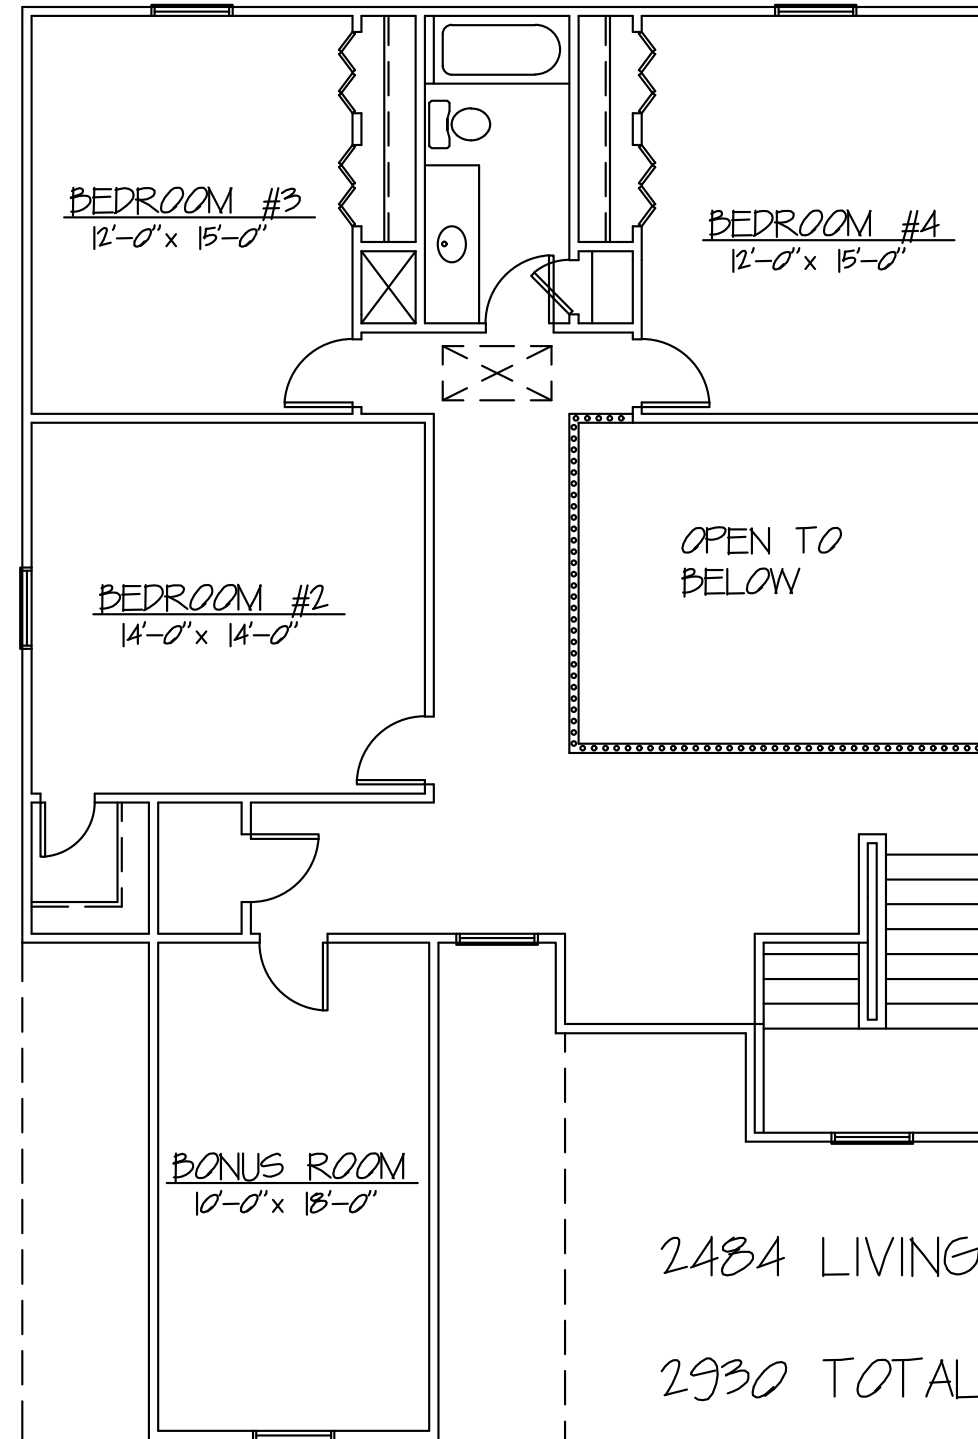

2ND FLOOR PLAN


2484 LIVING SPACE

2930 TOTAL UNDER ROOF




FRONT ELEVATION

MLS CUSTOM HOUSE PLANS (904) 275-2268

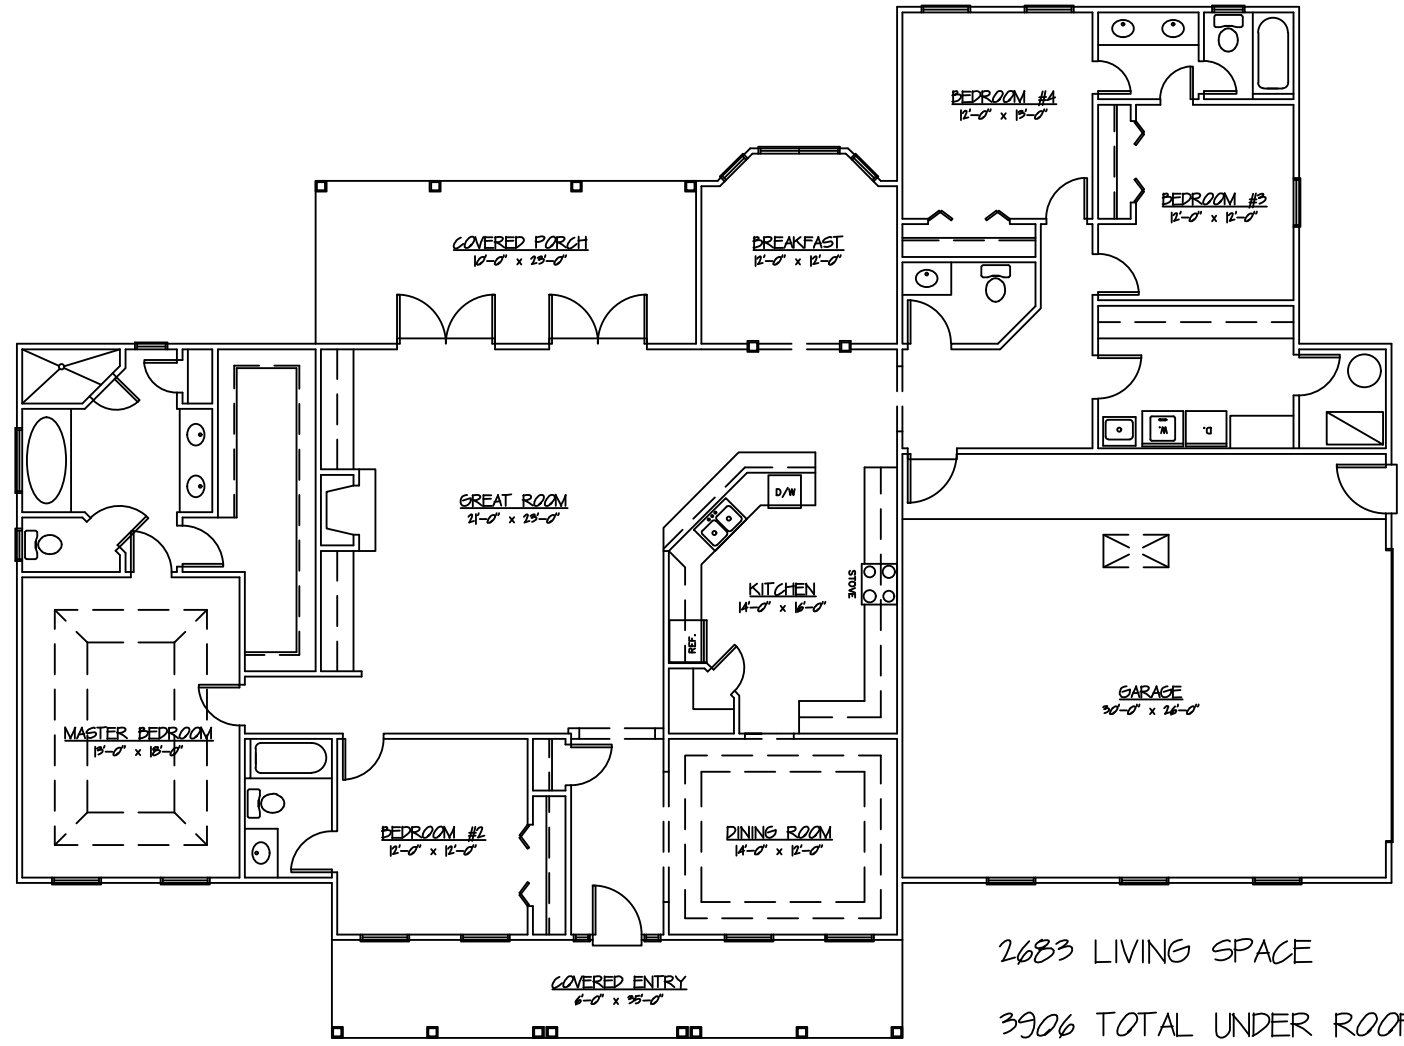

2683 LIVING SPACE
3906 TOTAL UNDER ROOF




FLOOR PLAN

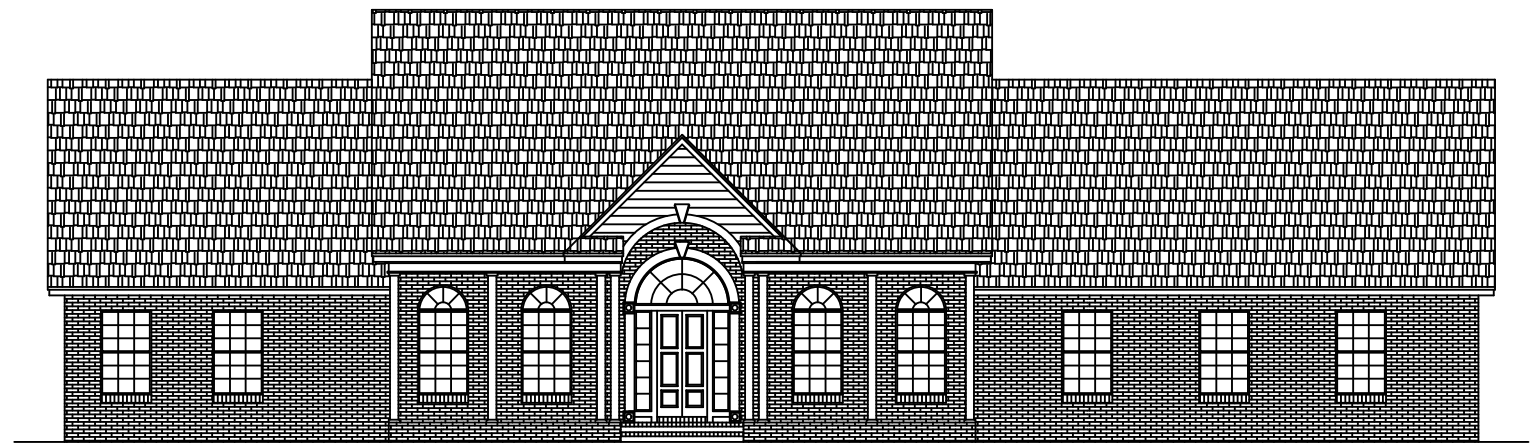

FRONT ELEVATION


CUSTOM HOUSE PLANS
 (904) 275-2268

2805

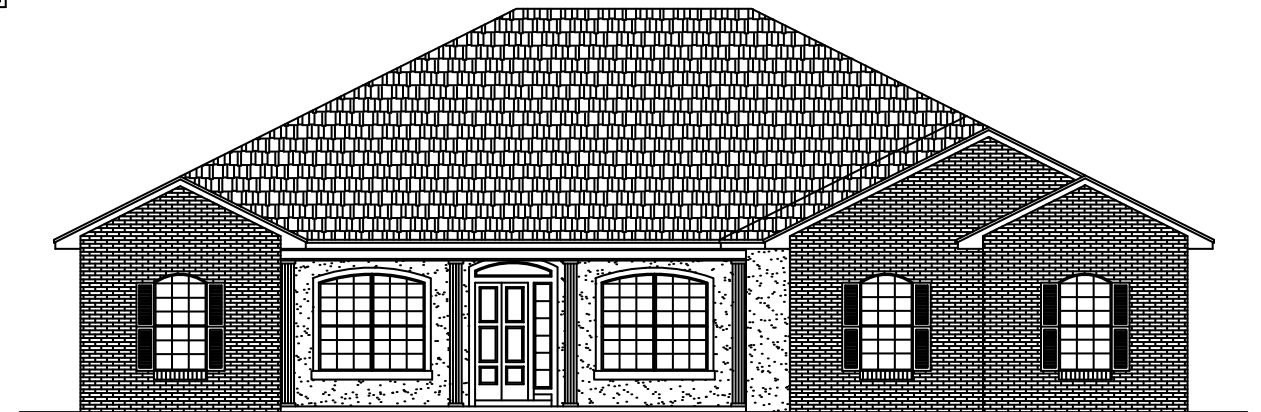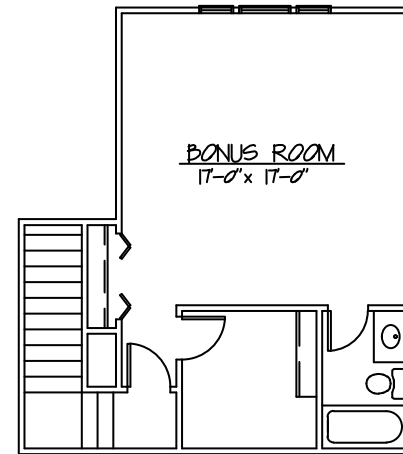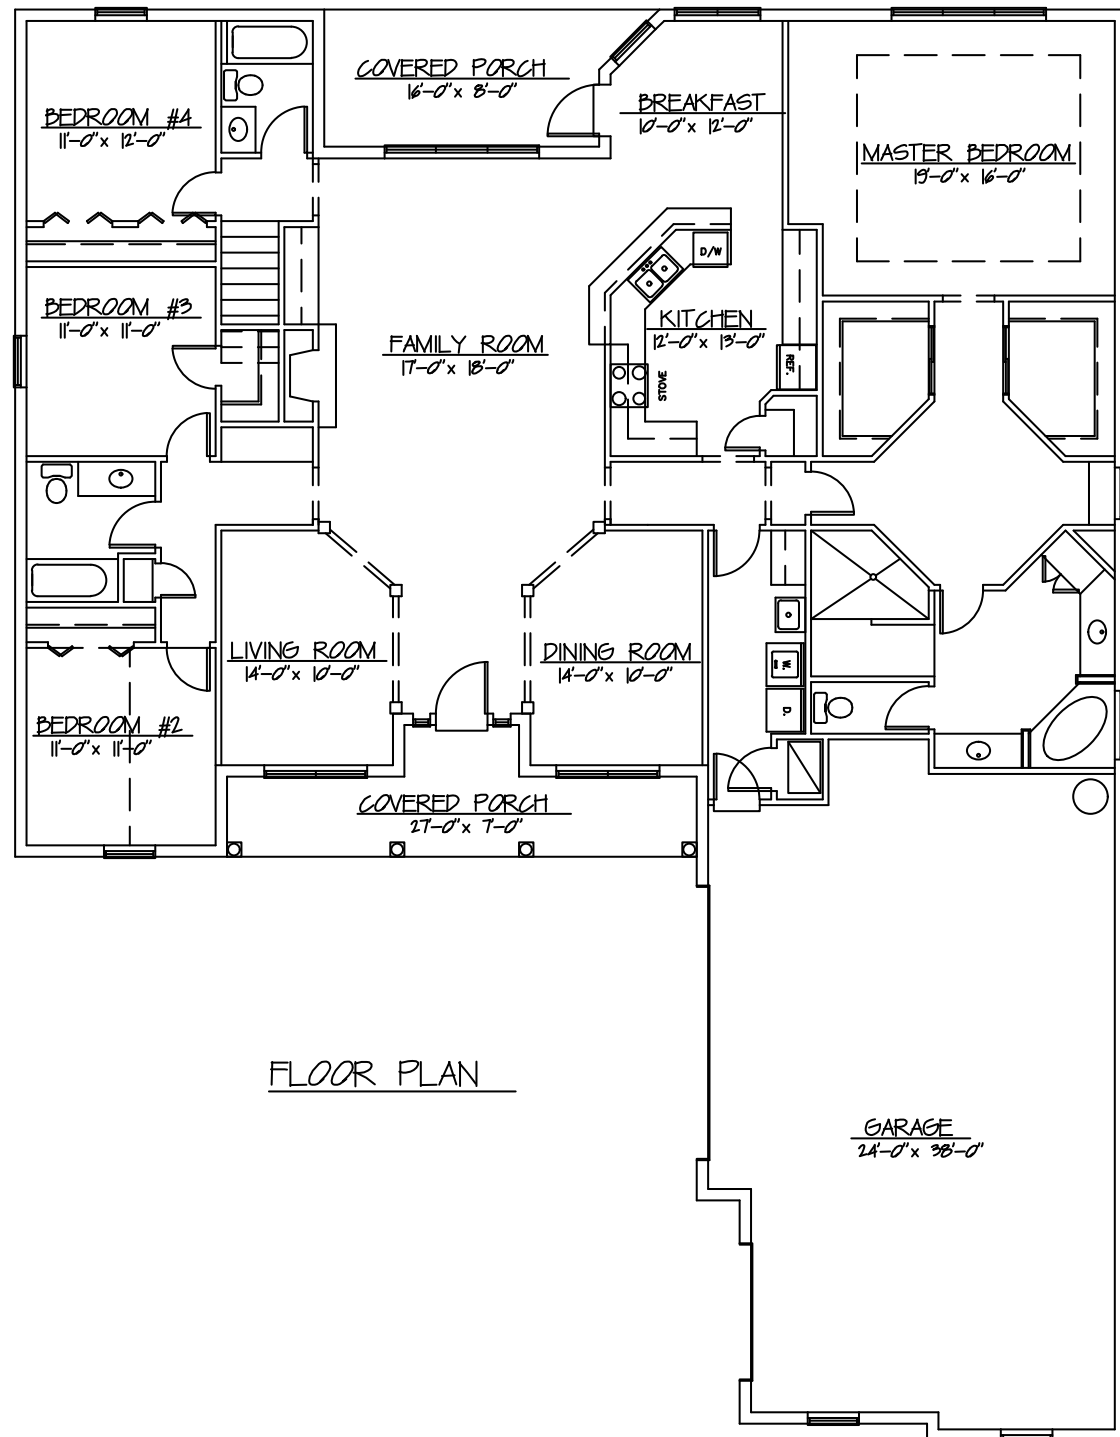


FRONT ELEVATION

2805 LIVING SPACE


4489 TOTAL UNDER ROOF

2843-A

MLS CUSTOM HOUSE PLANS
(904) 275-2268

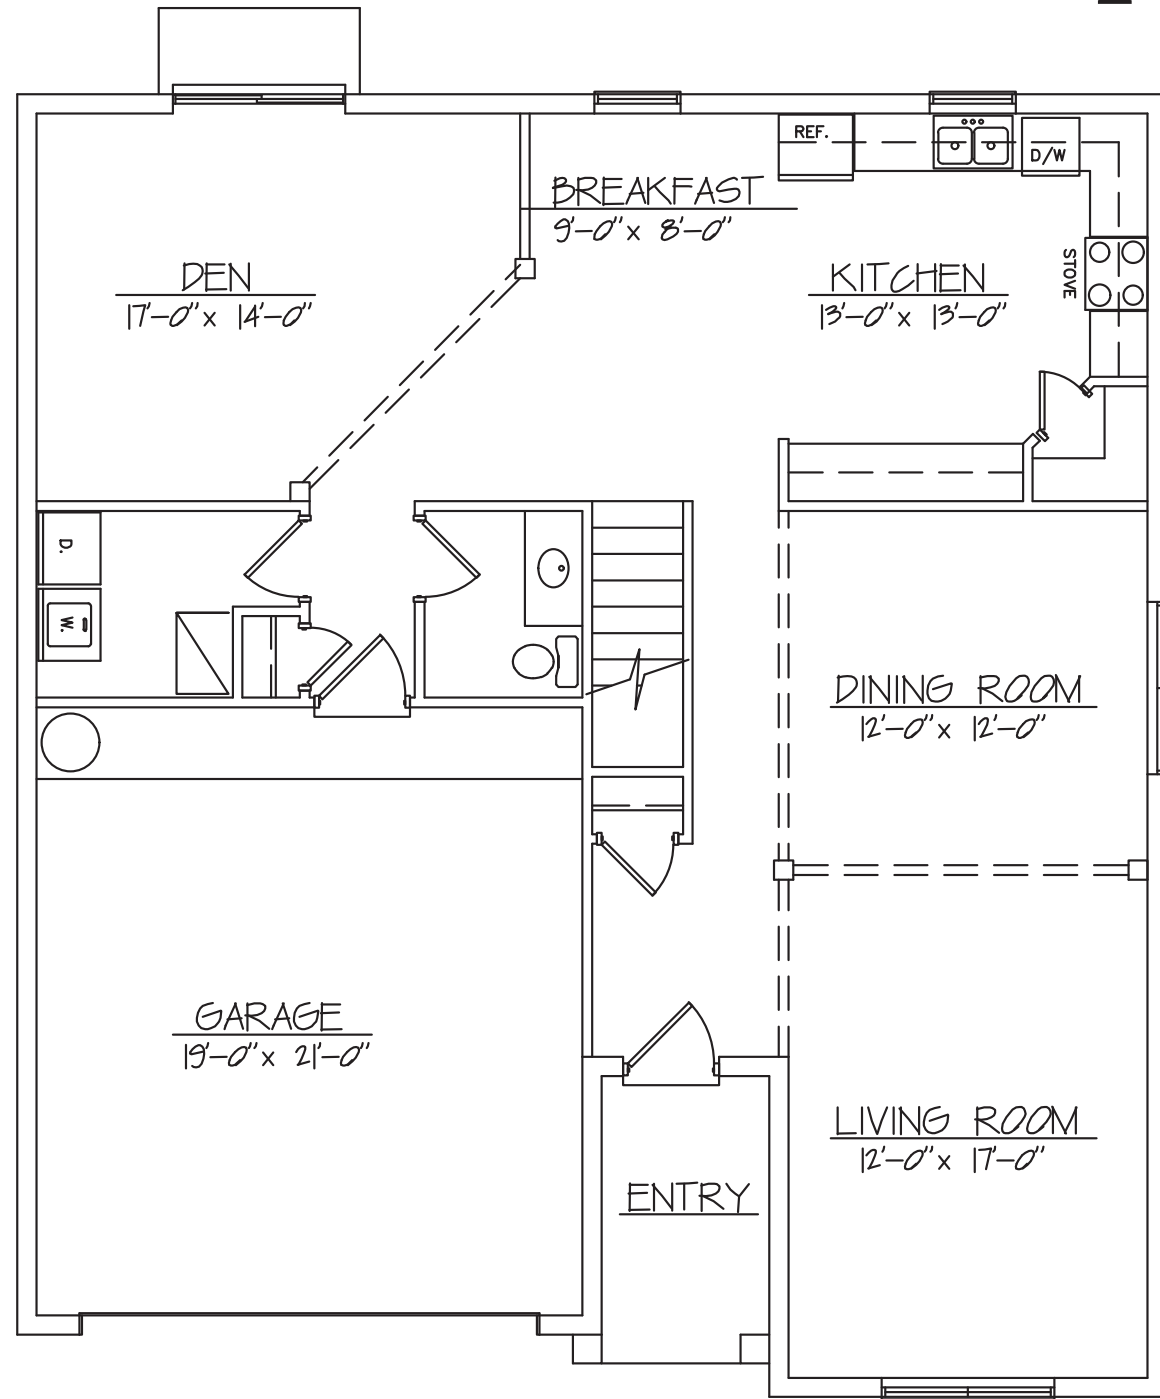

1ST FLOOR PLAN

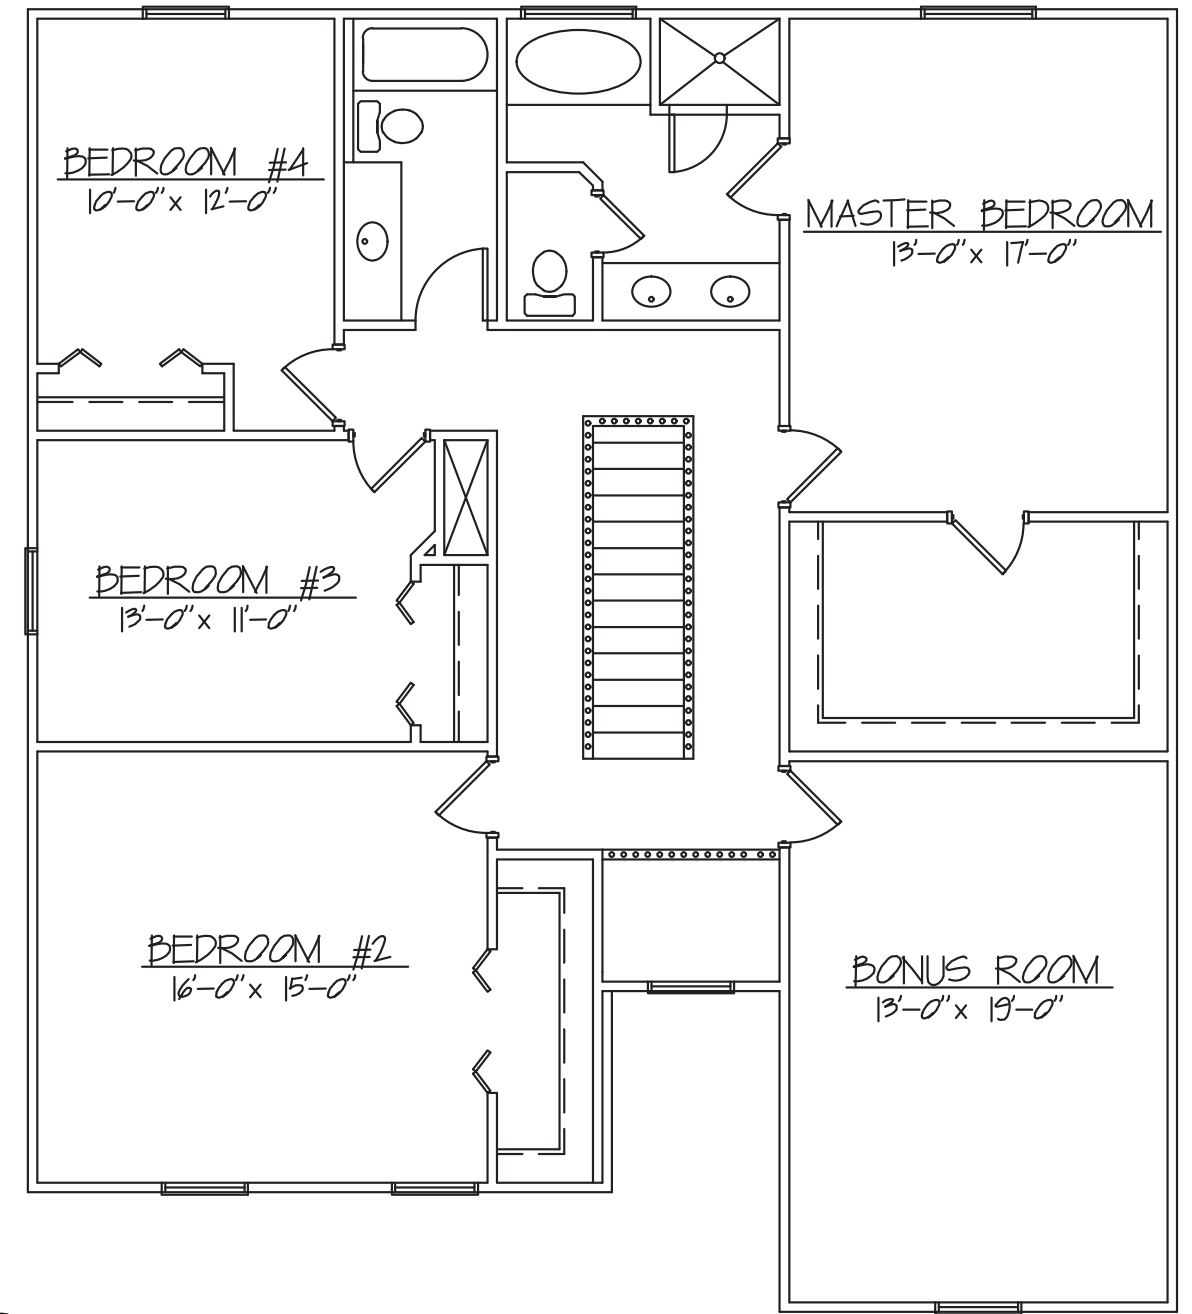

2ND FLOOR PLAN

2843 LIVING SPACE

3271 TOTAL UNDER ROOF




FRONT ELEVATION

MLS CUSTOM HOUSE PLANS

(904) 275-2268

2912

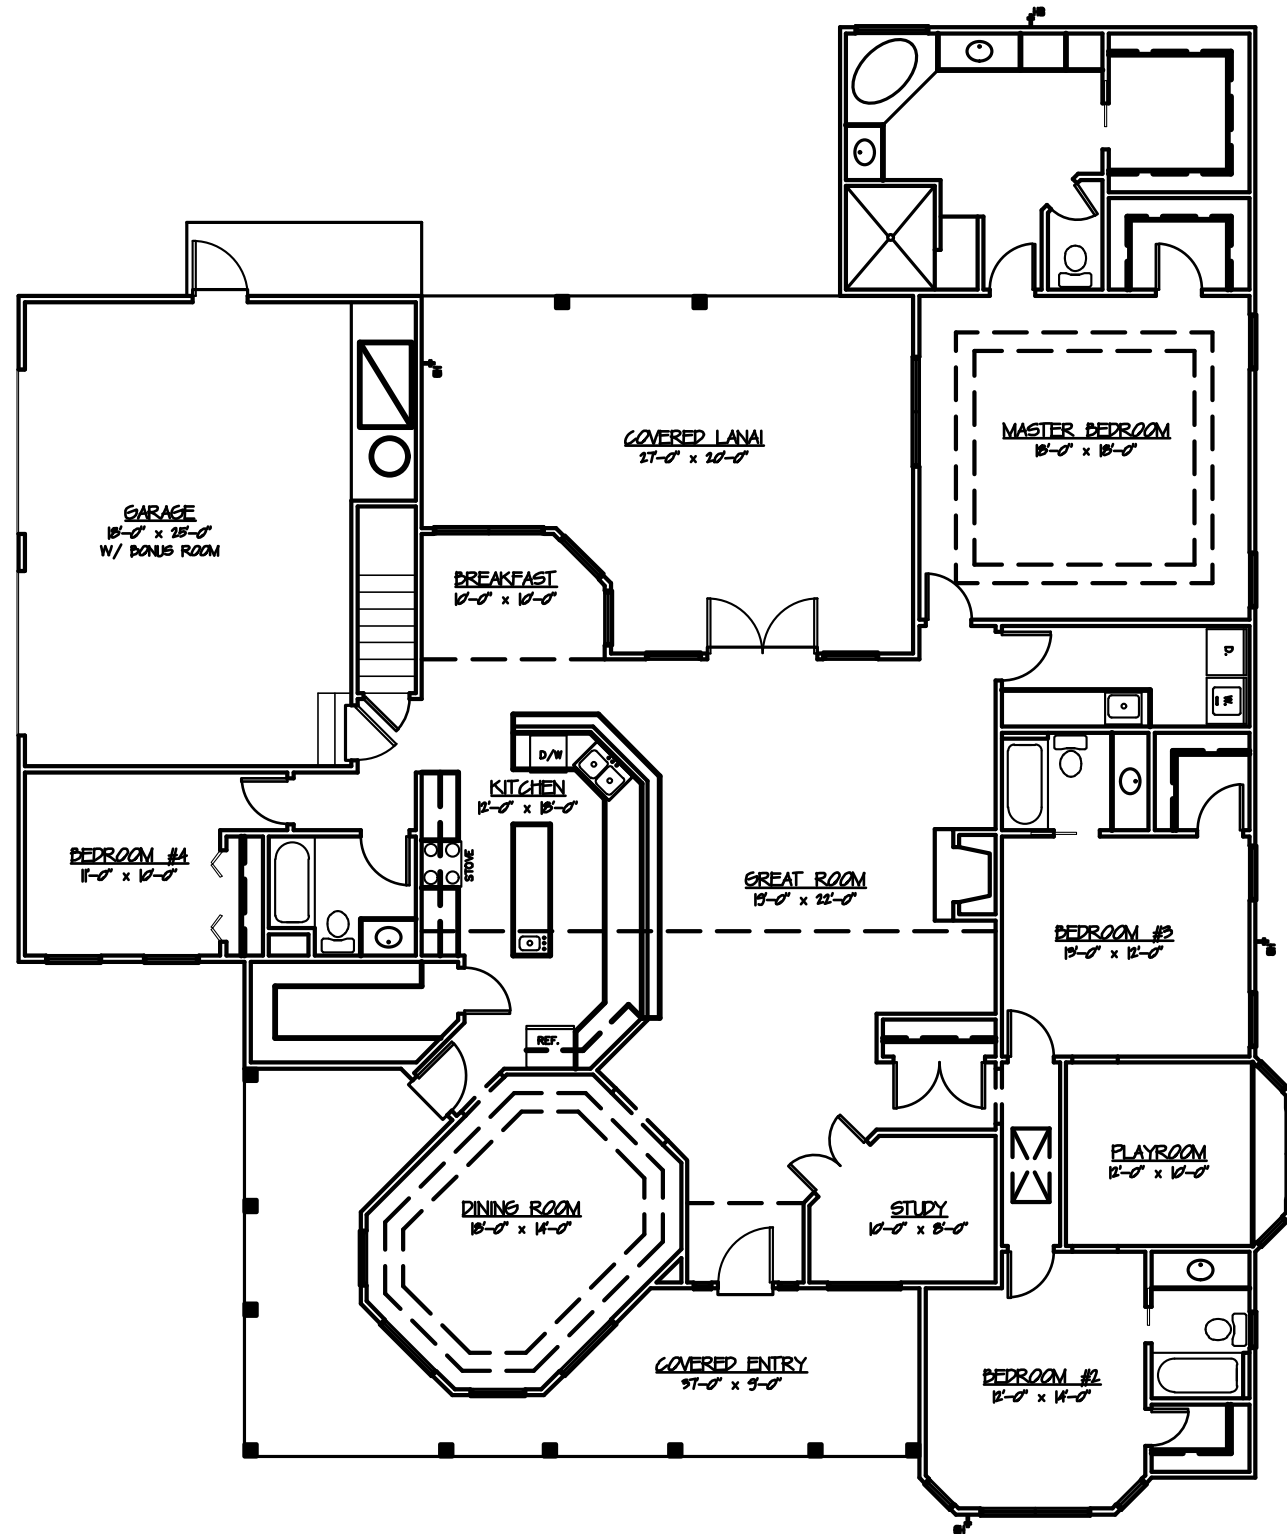

FLOOR PLAN





FRONT ELEVATION

2912 LIVING SPACE

4252 TOTAL UNDER ROOF


CUSTOM HOUSE PLANS
 (904) 275-2268

2951

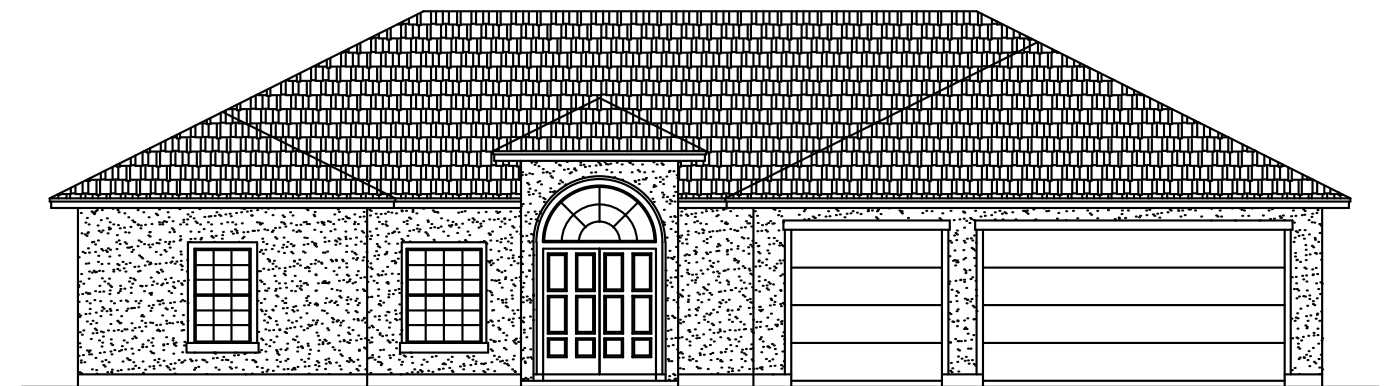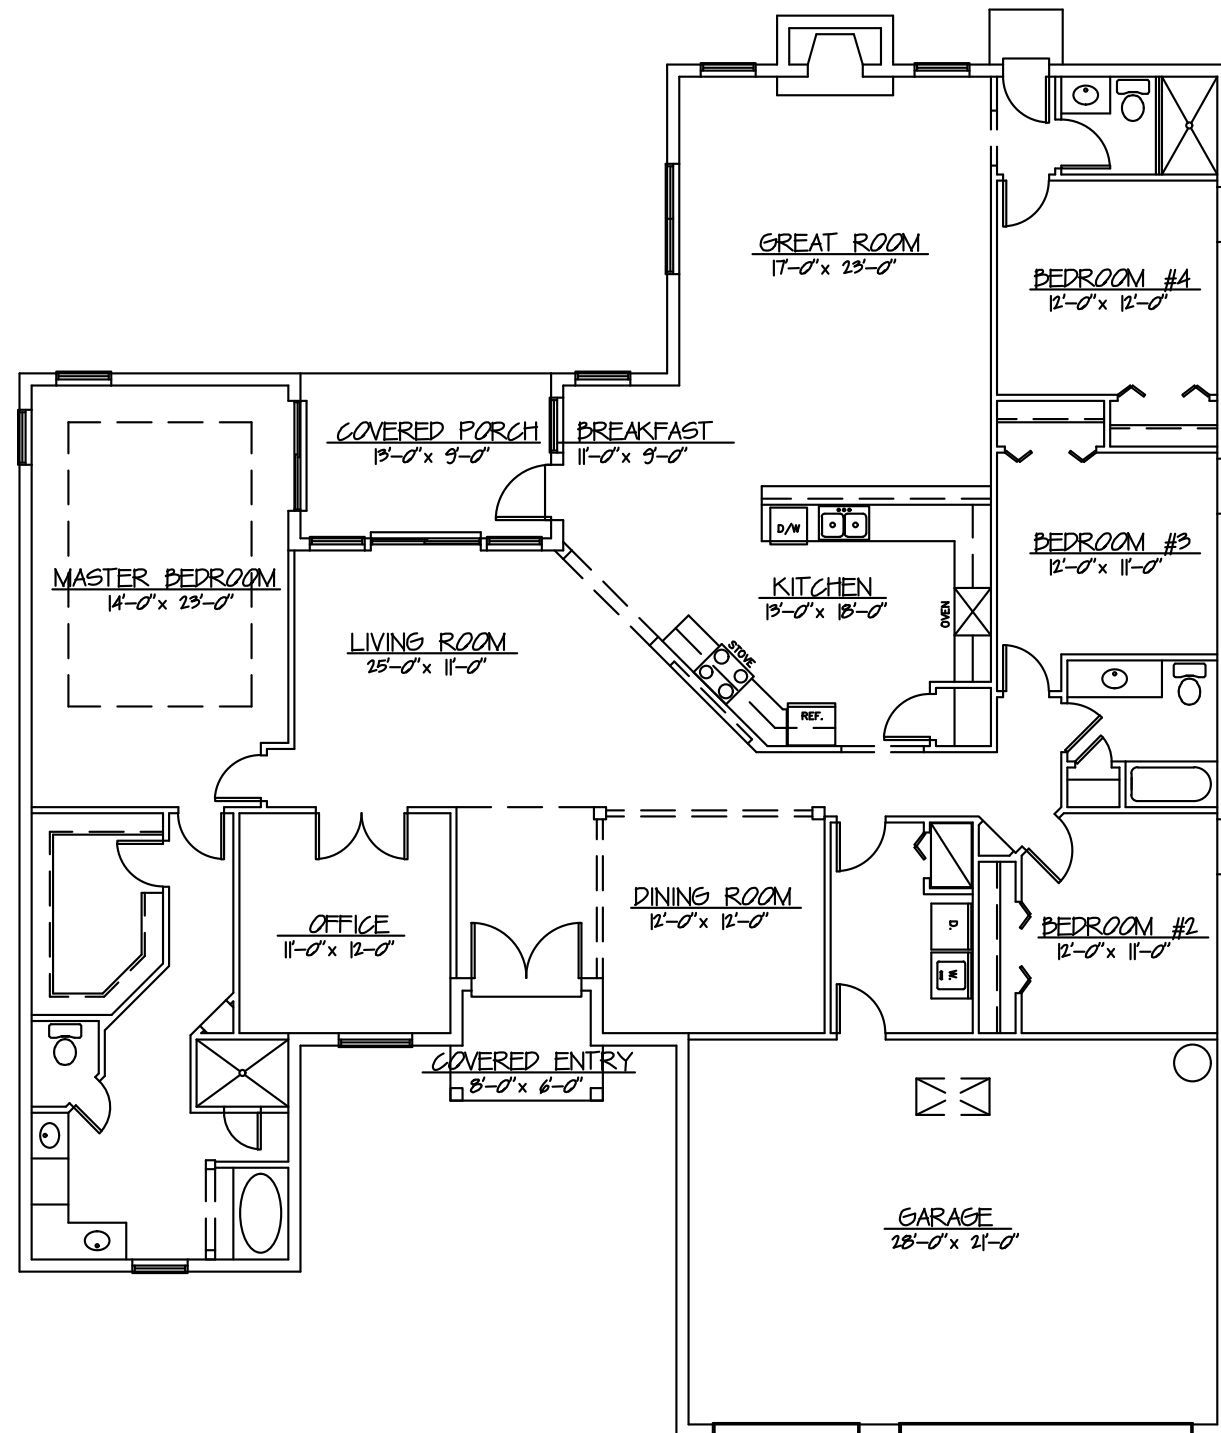


FRONT ELEVATION

2951 LIVING SPACE


3773 TOTAL UNDER ROOF

MLS CUSTOM HOUSE PLANS
(904) 275-2268

3261-A

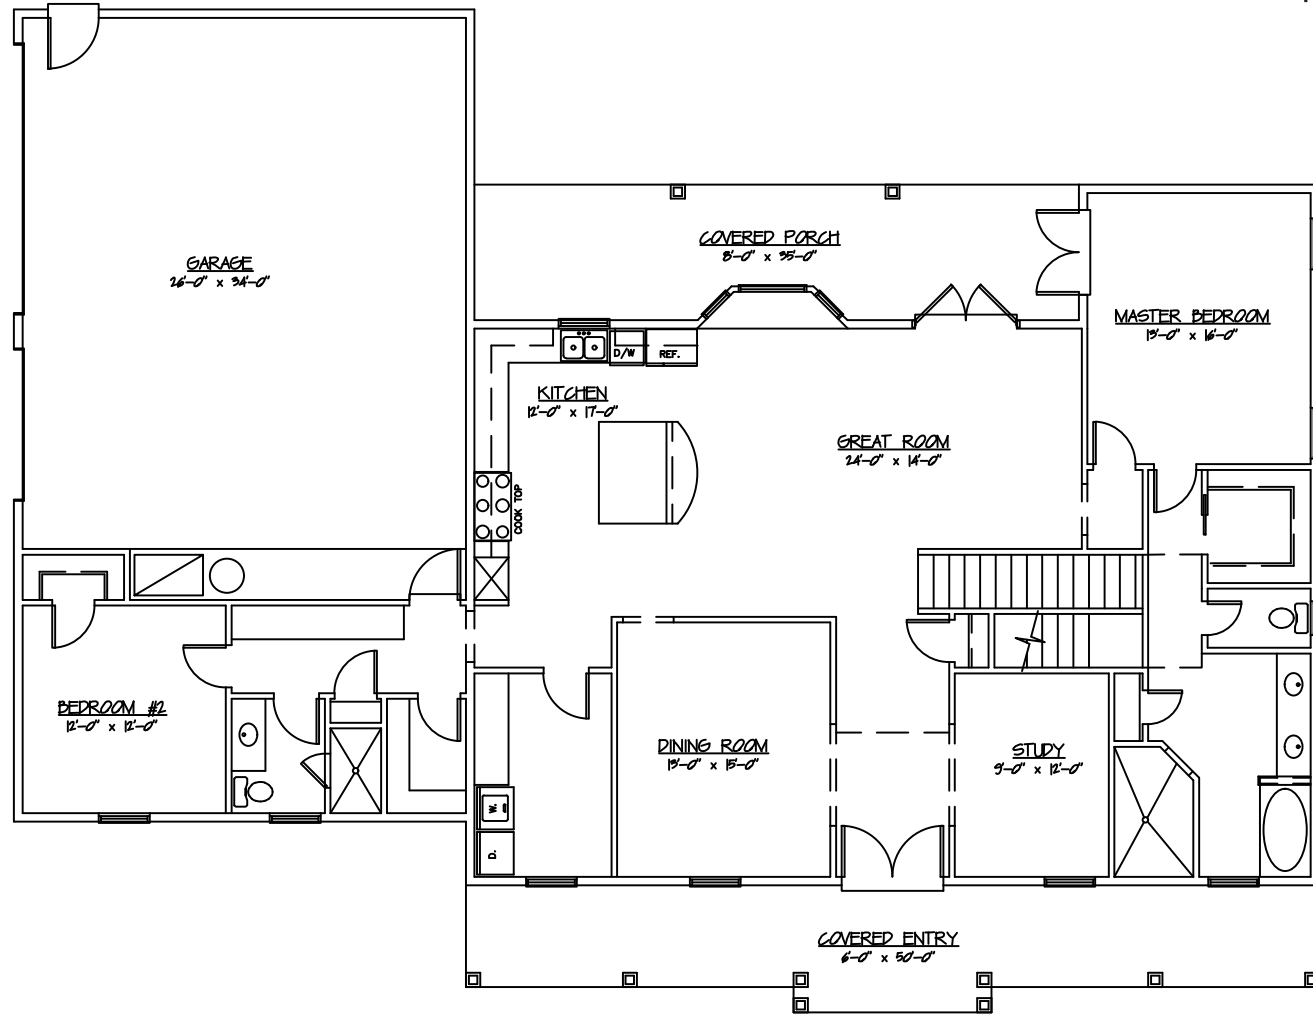

1ST FLOOR PLAN

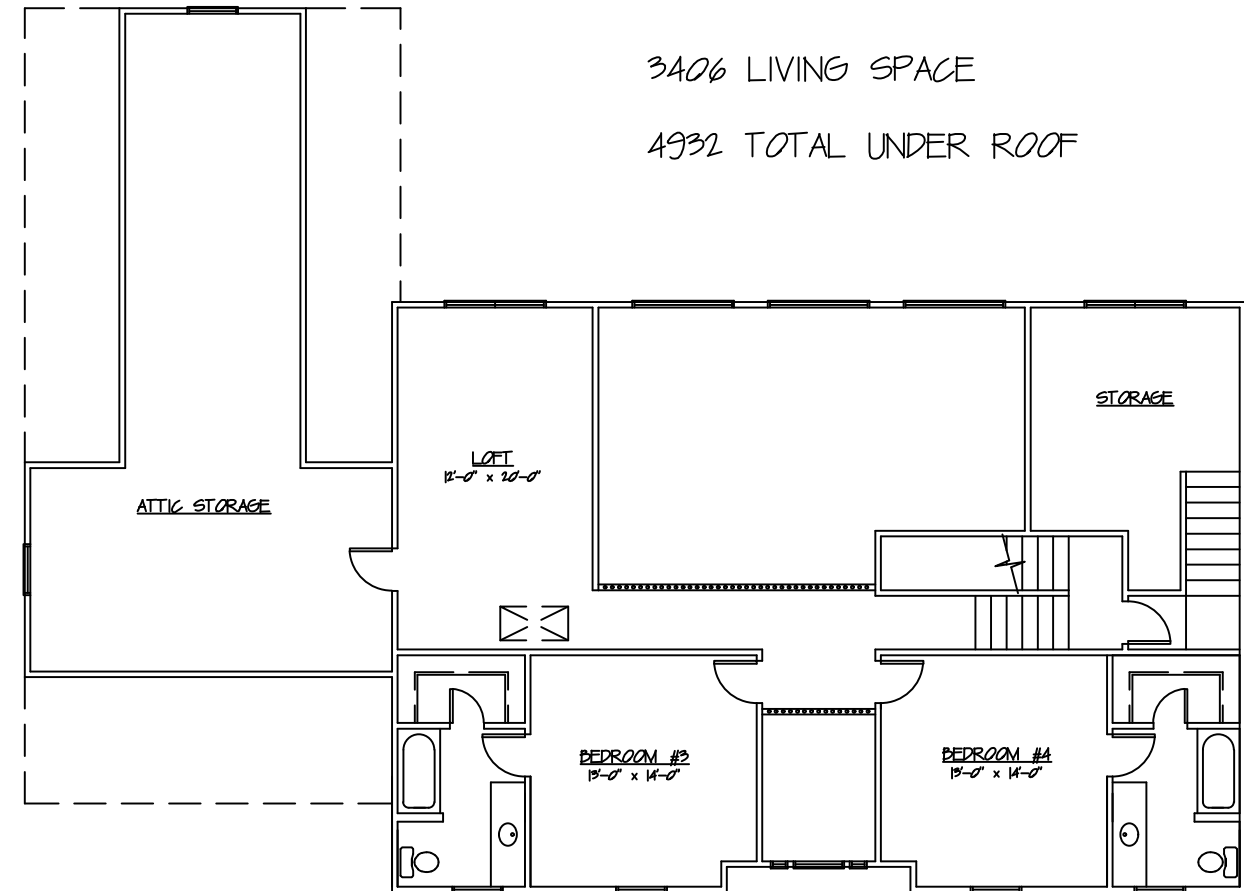

3406 LIVING SPACE

4932 TOTAL UNDER ROOF

2ND FLOOR PLAN



FRONT ELEVATION

MLS CUSTOM HOUSE PLANS
(904) 275-2268

3291



FLOOR PLAN




FRONT ELEVATION

3291 LIVING SPACE


4797 TOTAL UNDER ROOF

MLS CUSTOM HOUSE PLANS
(904) 275-2268

3406-A

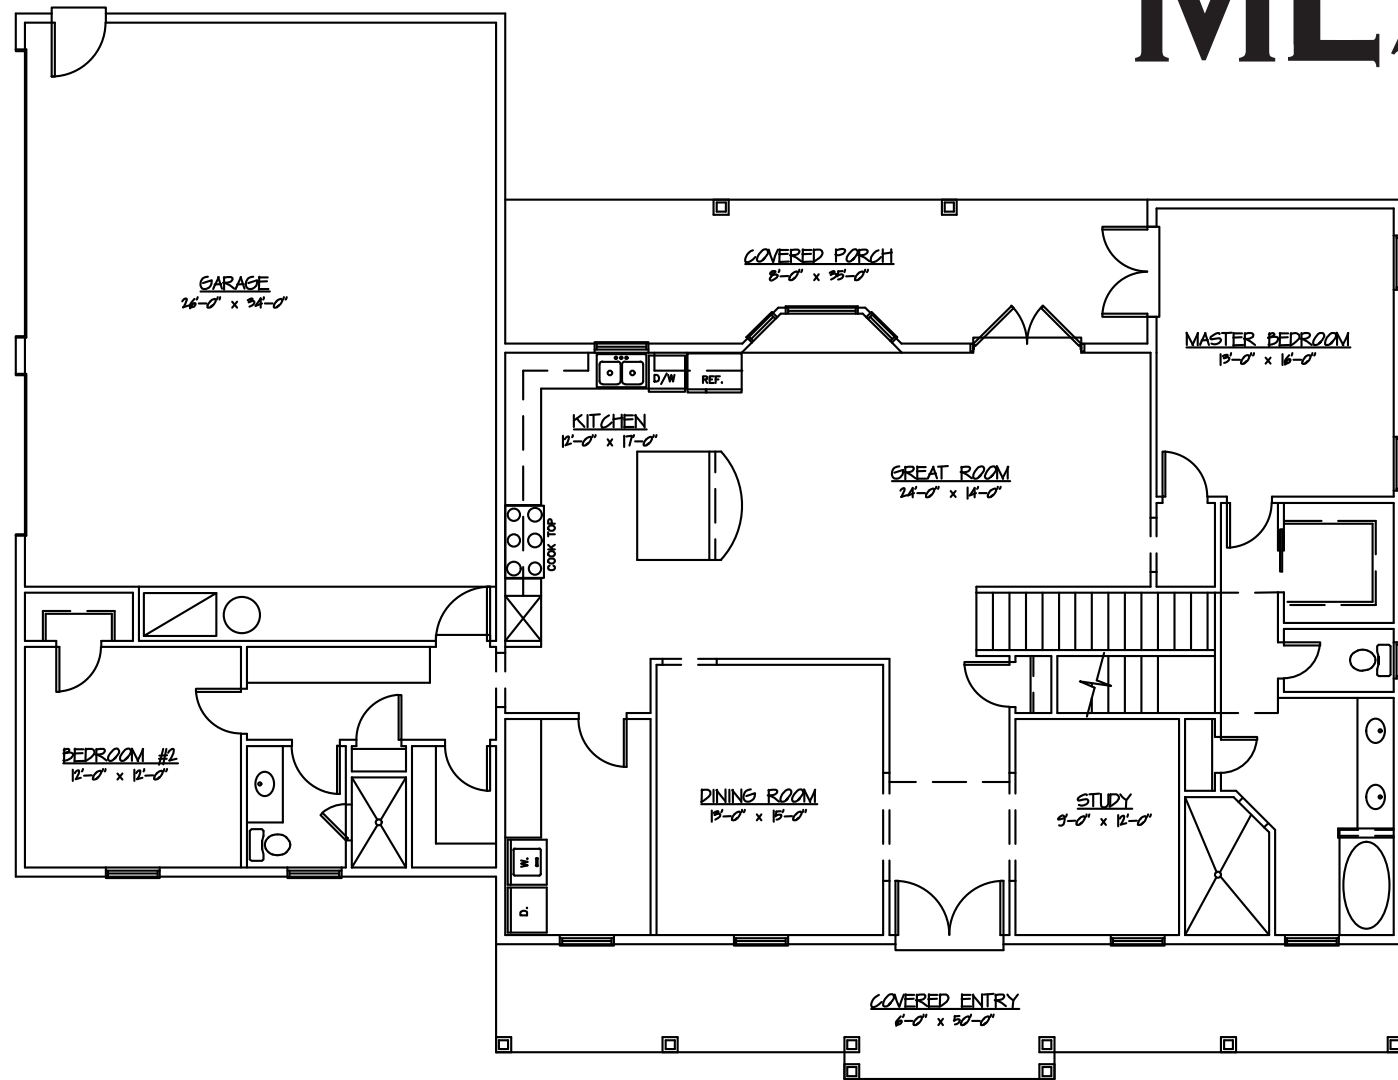

1ST FLOOR PLAN

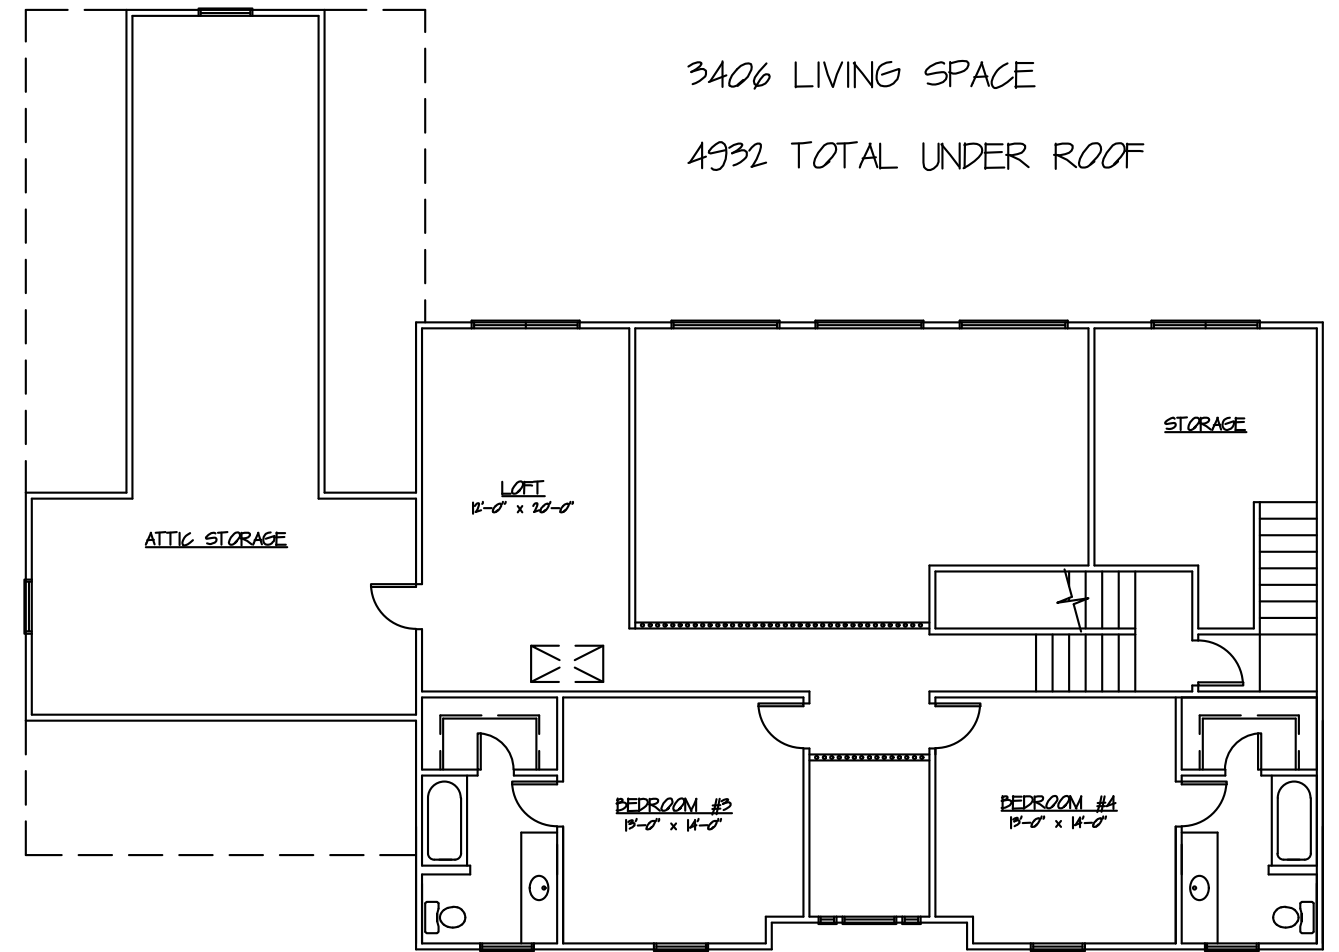

2ND FLOOR PLAN

3406 LIVING SPACE


4932 TOTAL UNDER ROOF




FRONT ELEVATION

MLS CUSTOM HOUSE PLANS

(904) 275-2268

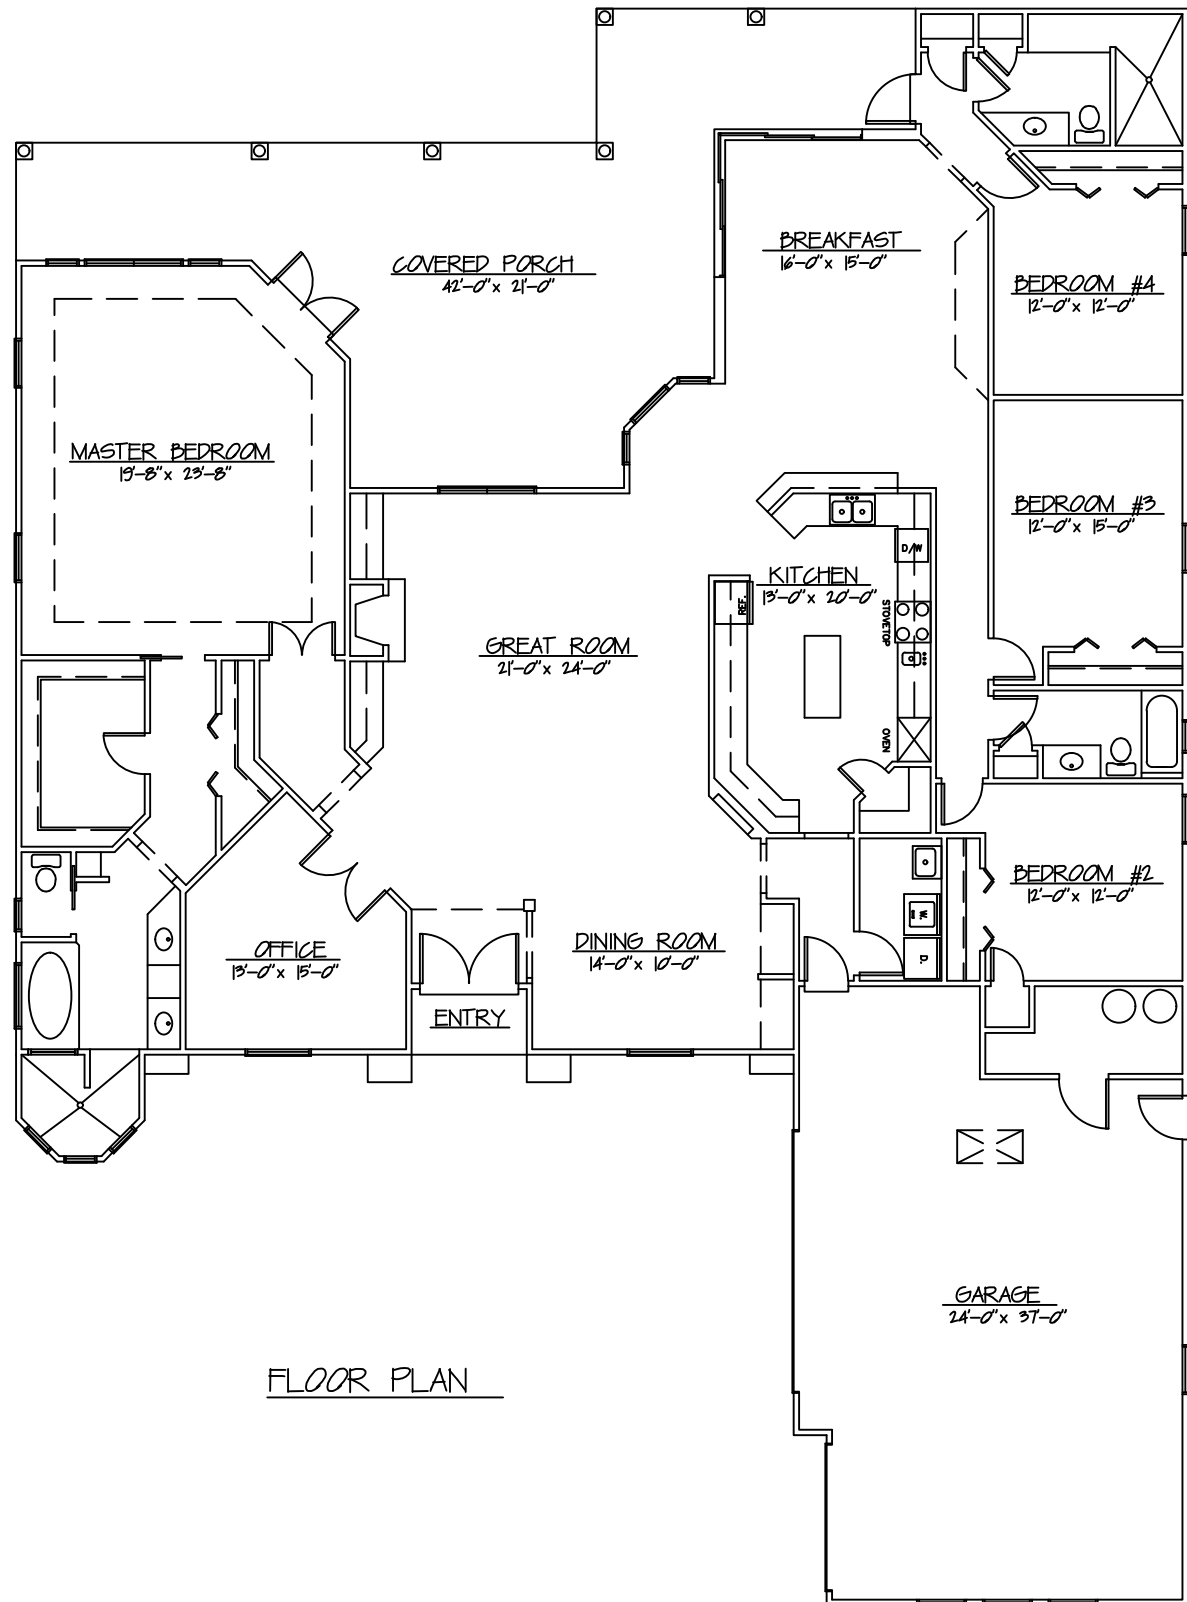

FLOOR PLAN

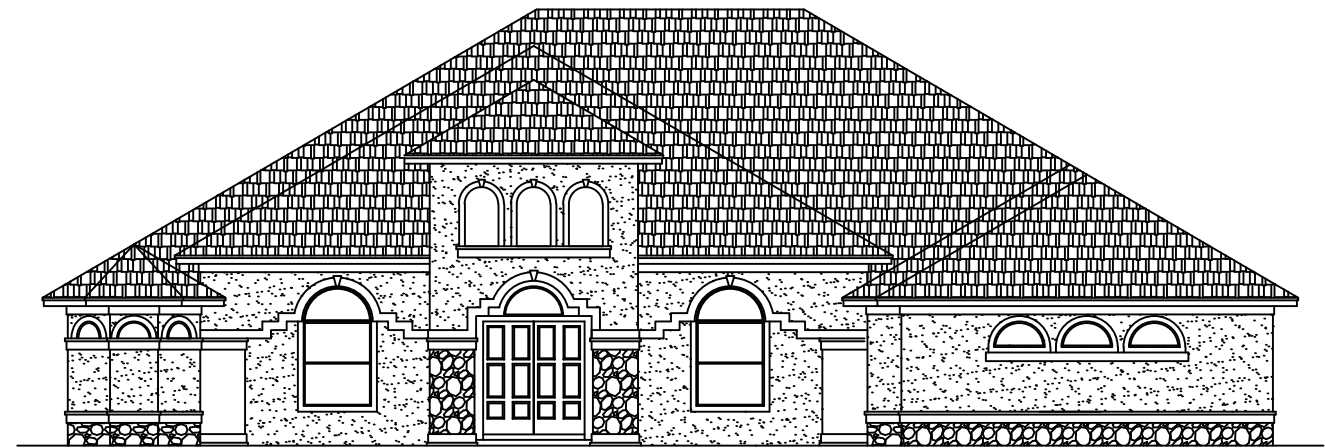


FRONT ELEVATION


3426 LIVING SPACE

5081 TOTAL UNDER ROOF


MLS CUSTOM HOUSE PLANS (904) 275-2268

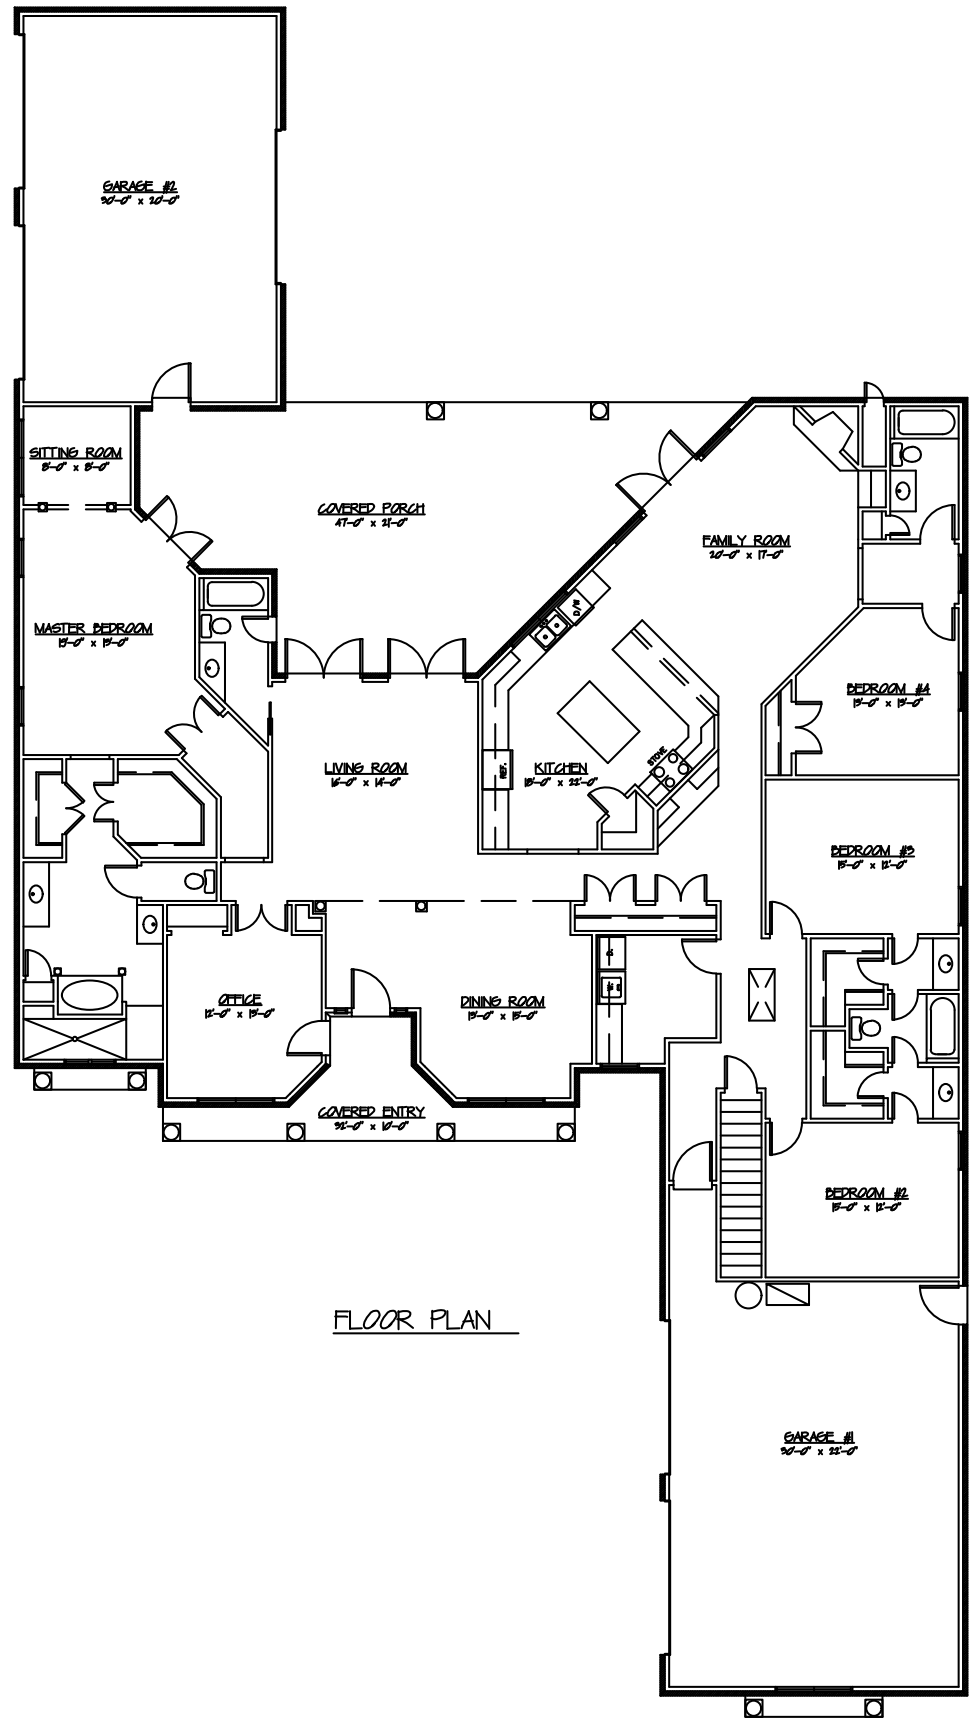

FLOOR PLAN

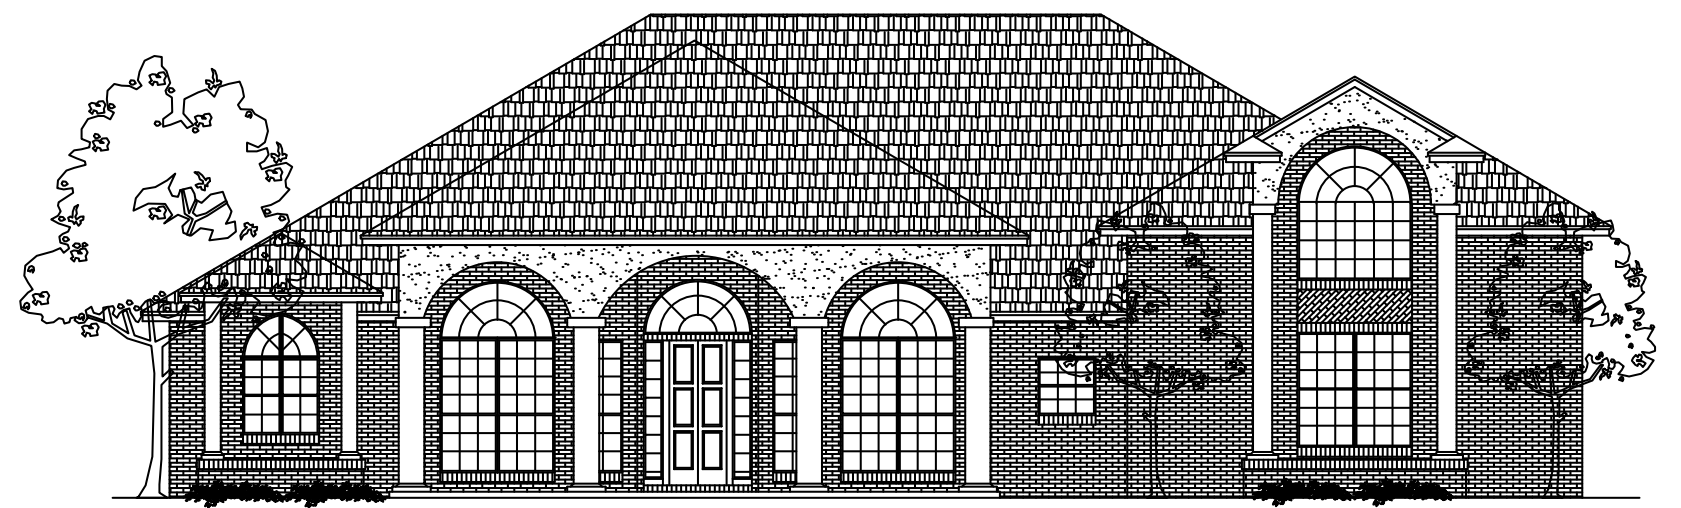

FRONT ELEVATION

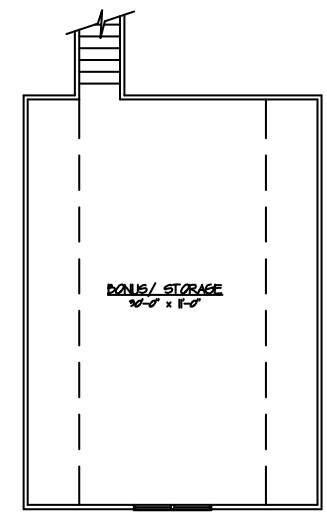


3455 LIVING SPACE
6423 TOTAL UNDER ROOF


MLS CUSTOM HOUSE PLANS

(904) 275-2268

3490-A

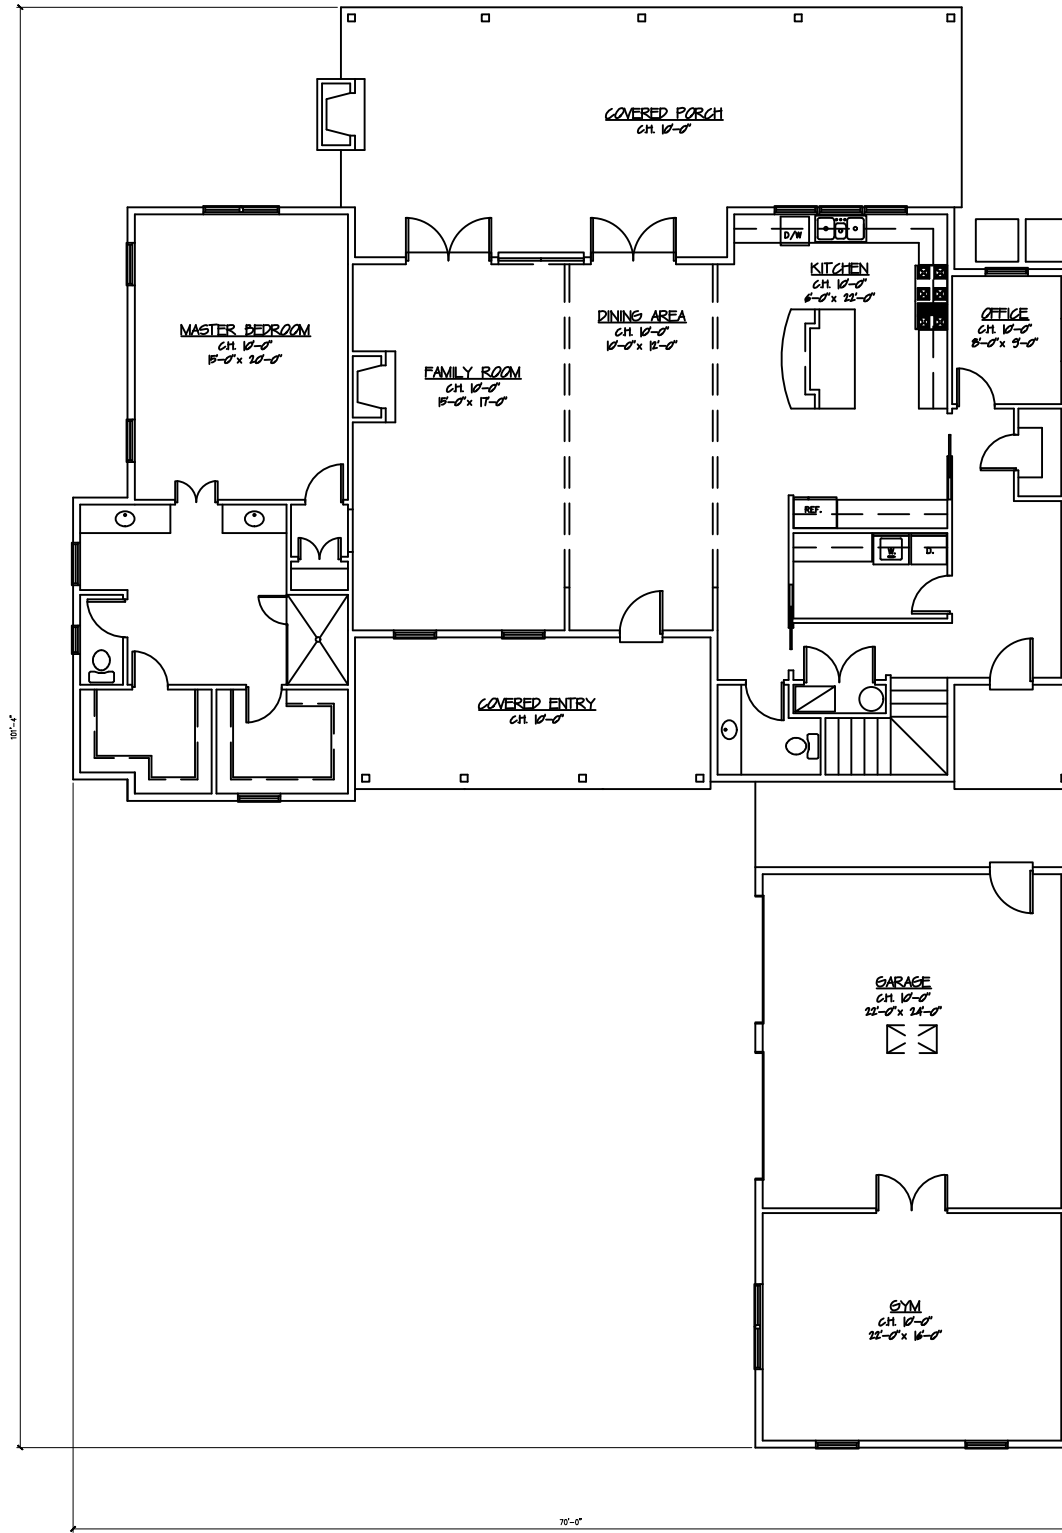

1ST FLOOR PLAN

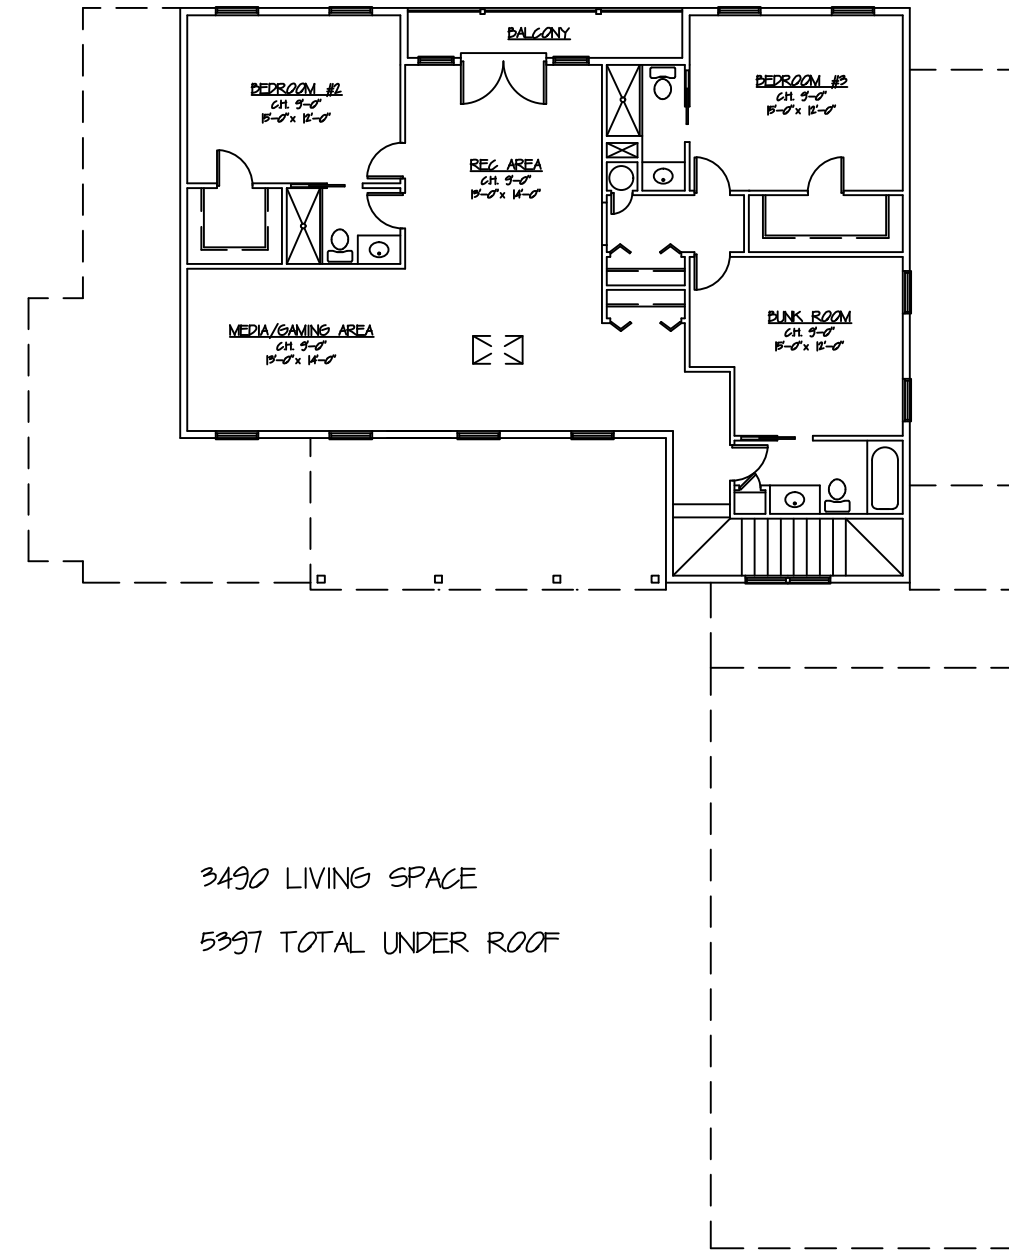

3490 LIVING SPACE

5397 TOTAL UNDER ROOF

2ND FLOOR PLAN

MLS CUSTOM
HOUSE
PLANS
(904) 275-2268

3490-B



FRONT ELEVATION





REAR ELEVATION

MLS CUSTOM HOUSE PLANS

(904) 275-2268

3614-A

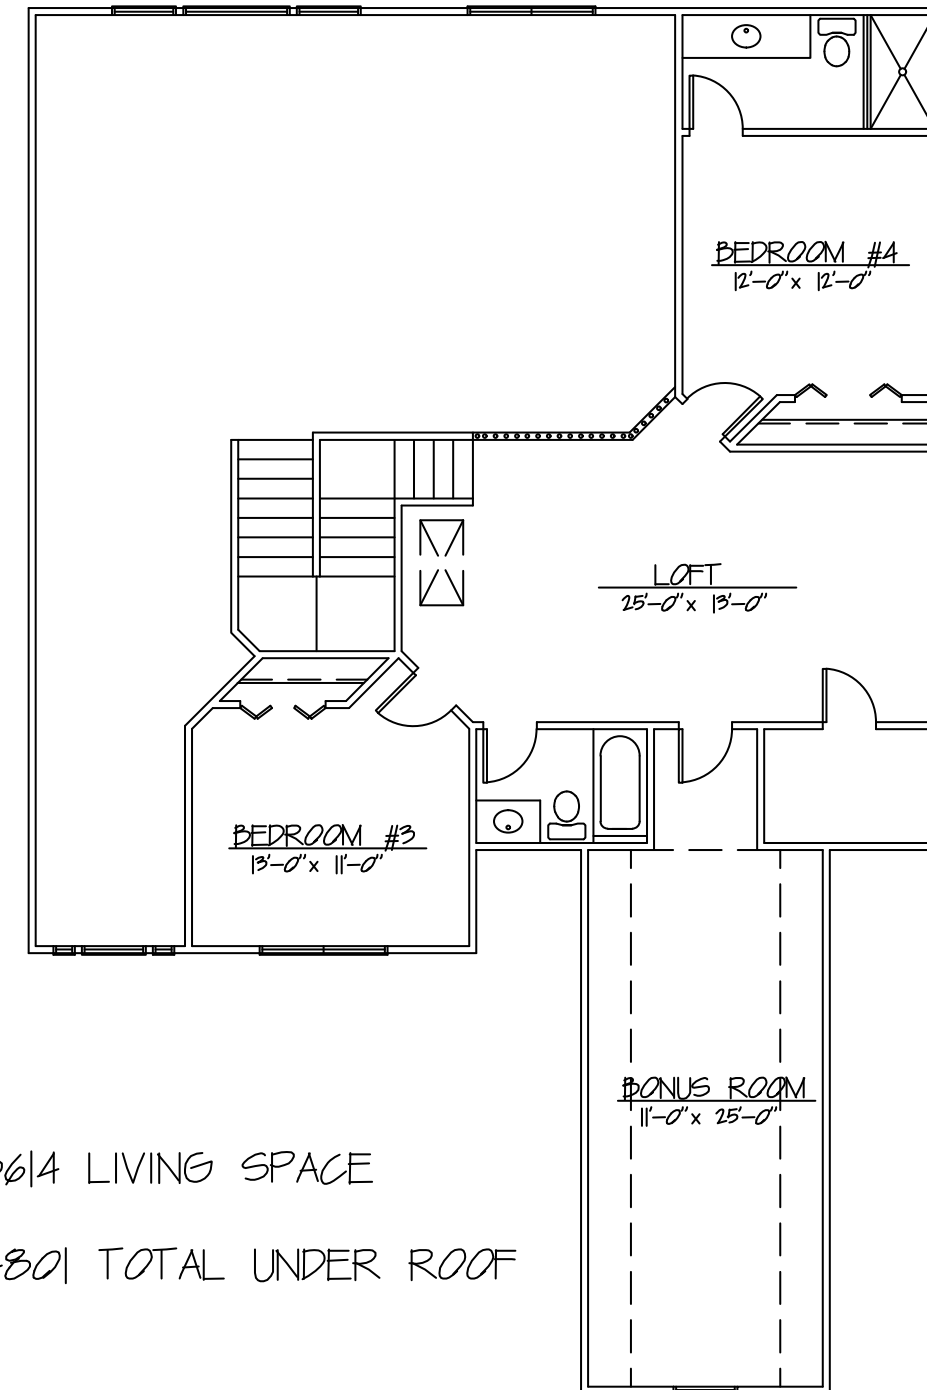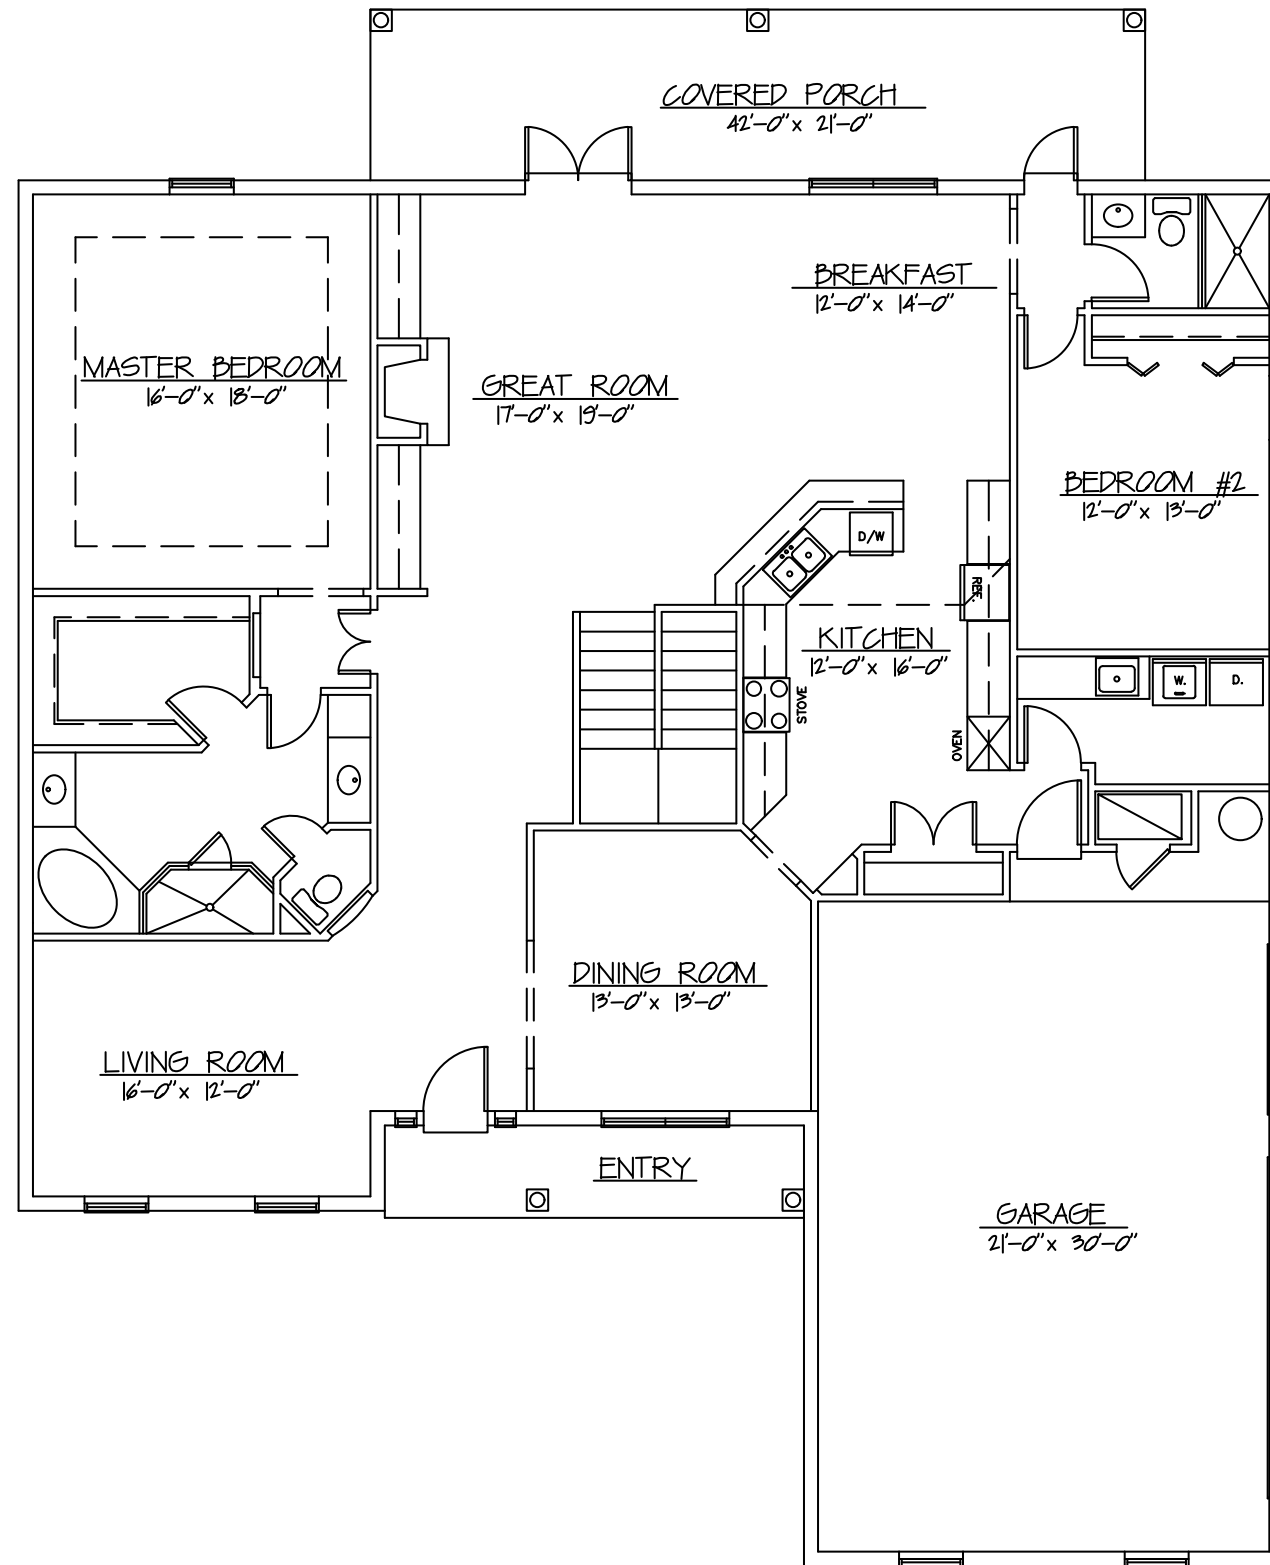


3614 LIVING SPACE


4801 TOTAL UNDER ROOF



FRONT ELEVATION

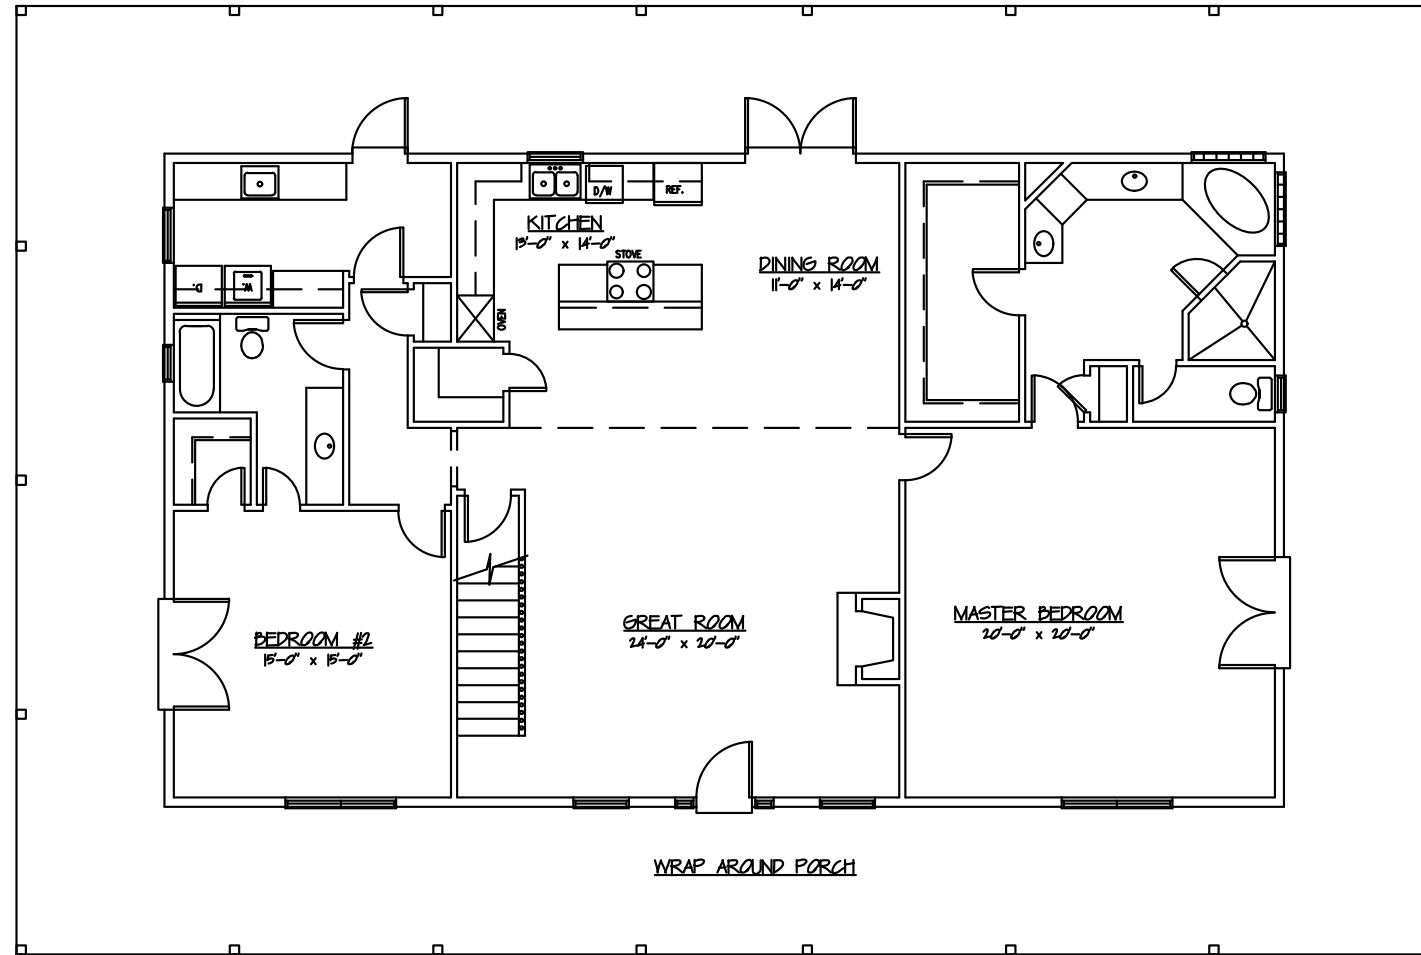

1ST FLOOR PLAN

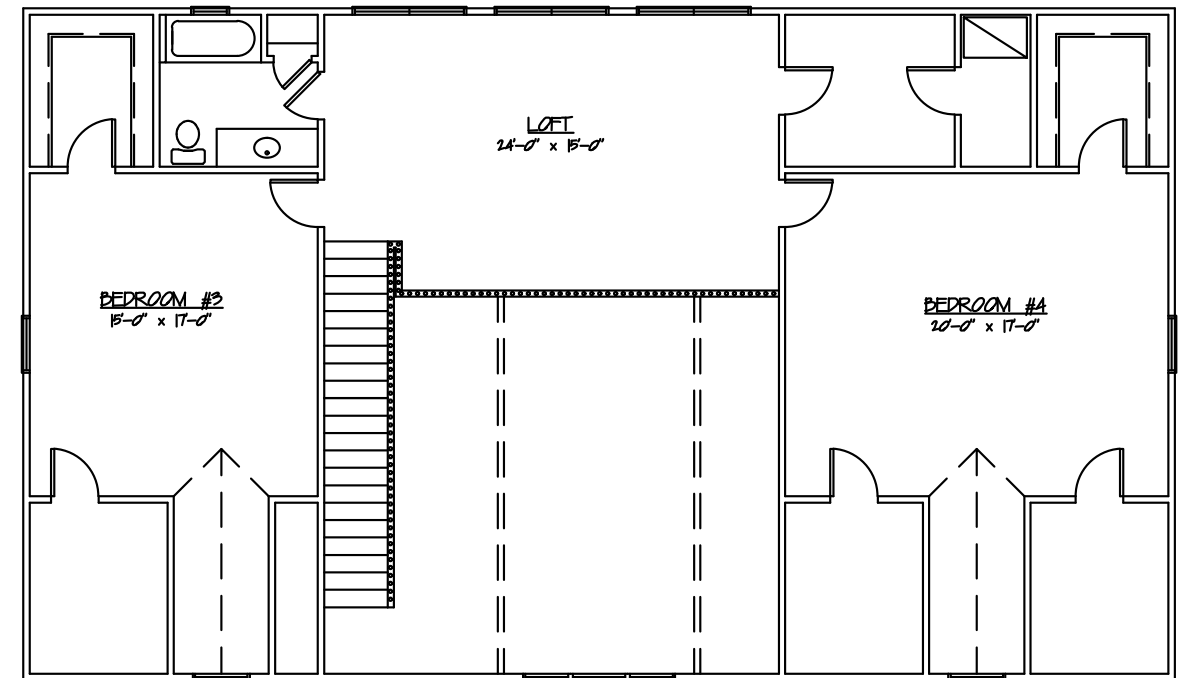

2ND FLOOR PLAN


3686 LIVING SPACE

5475 TOTAL UNDER ROOF



FRONT ELEVATION

5682-A

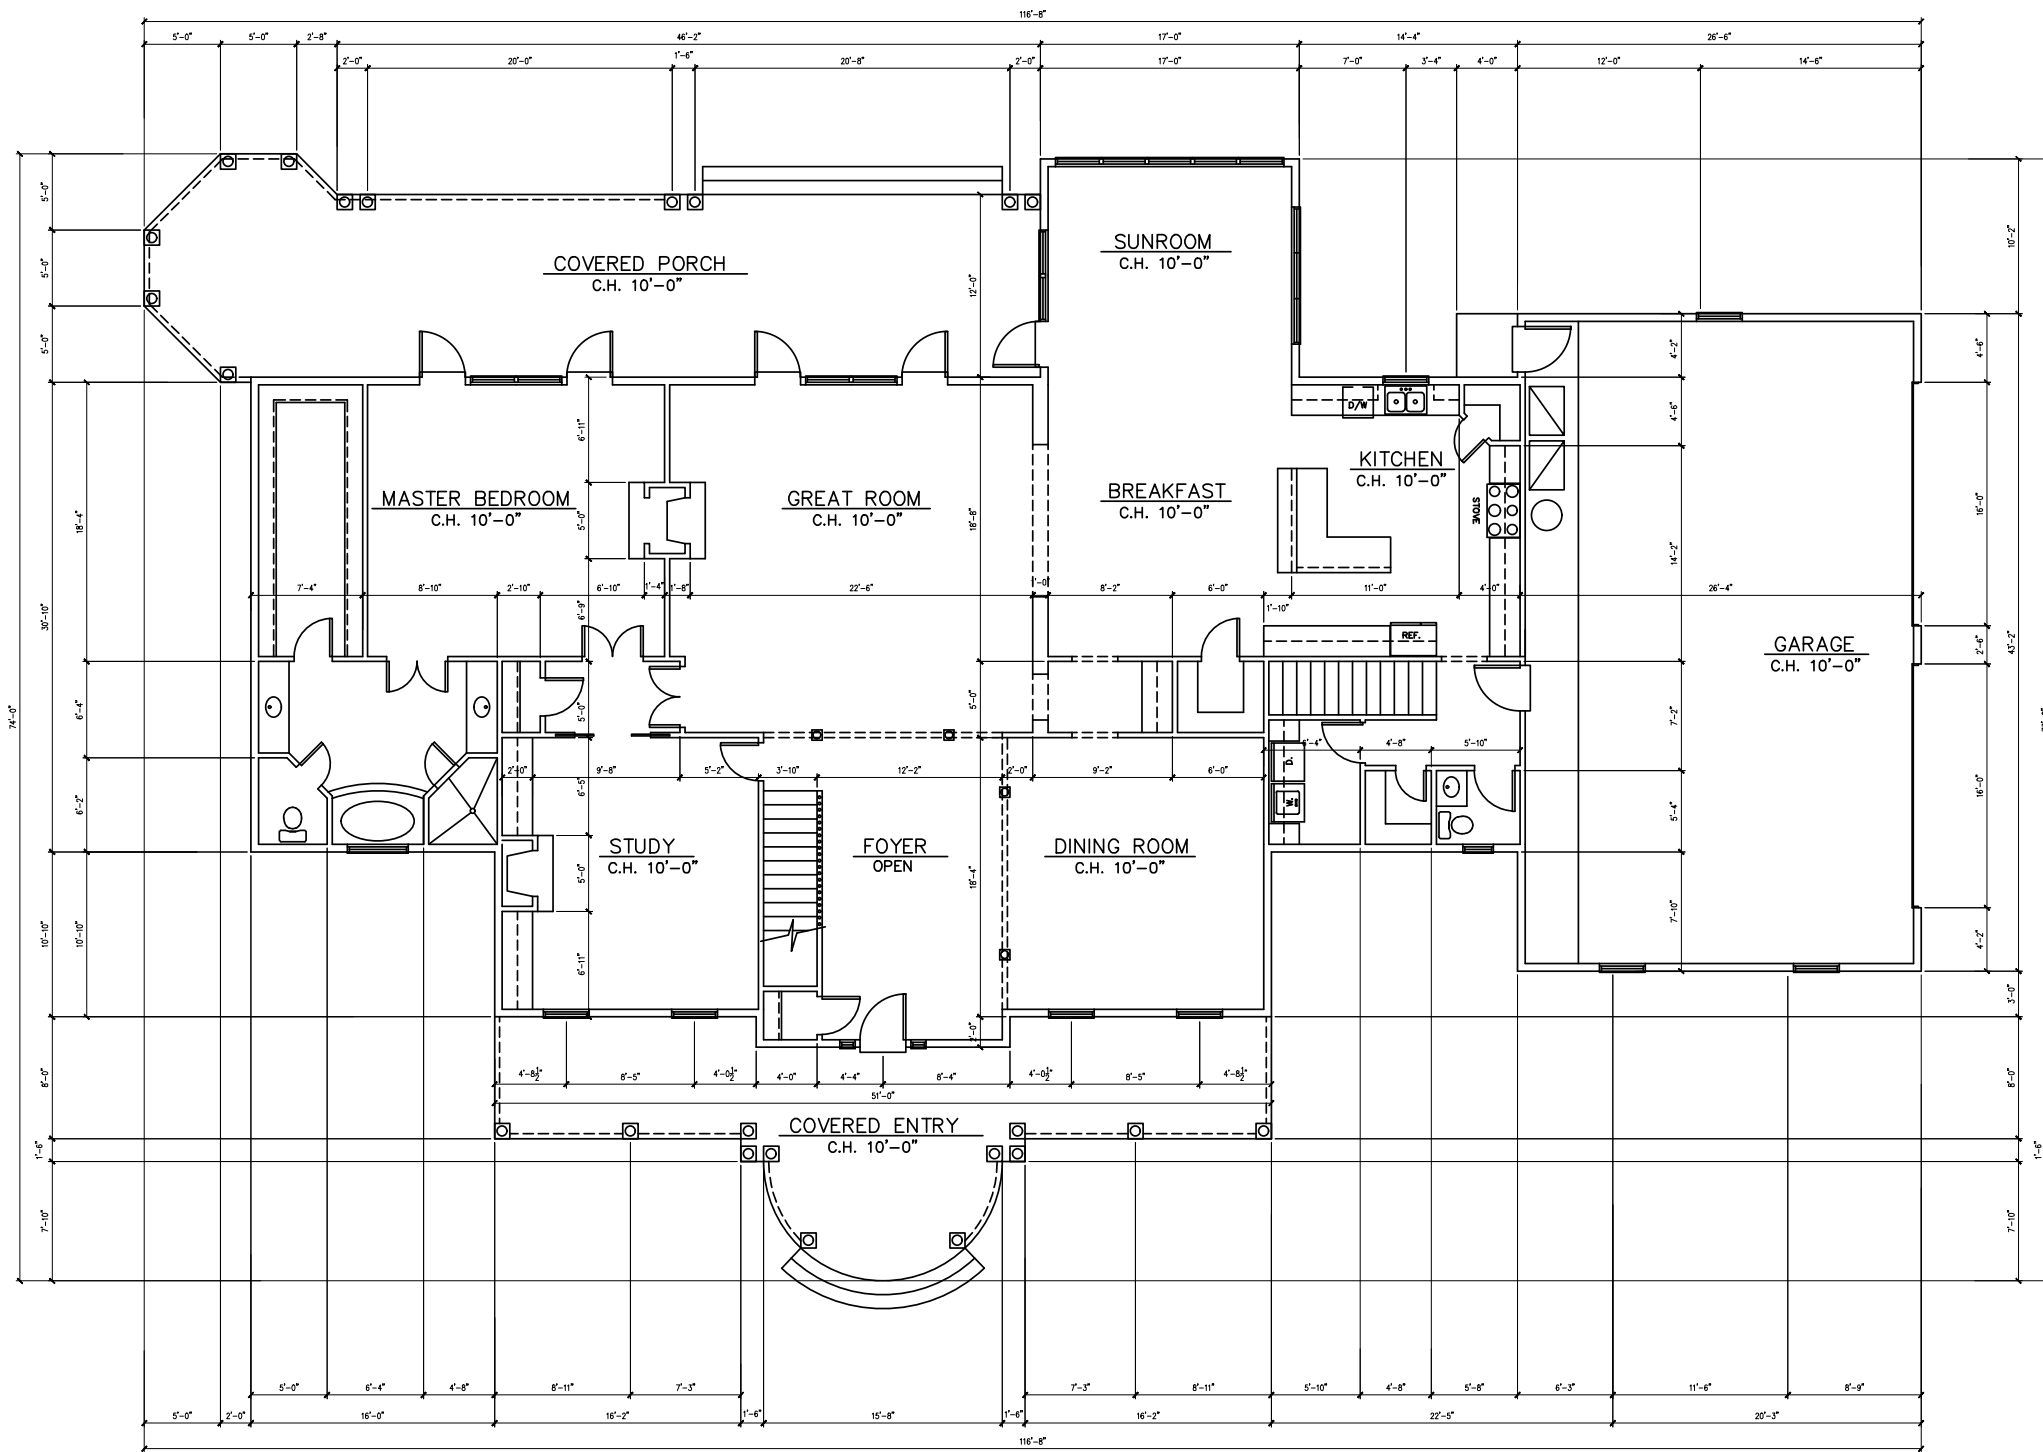

1st FLOOR PLAN
3/16" = 1'-0"

SQUARE FOOTAGE LEGEND

1ST LIVING AREA	3437
2ND LIVING AREA	2245
TOTAL LIVING	5682
ATTIC STORAGE	1679
GARAGE	1143
COVERED ENTRY	498
COVERED PORCH	714
TOTAL UNDER ROOF	8716

LEGEND

[Symbol]	FLUORESCENT FIXTURE
[Symbol]	INCANDESCENT FIXTURE
[Symbol]	WALL MTD
[Symbol]	RECESSED
[Symbol]	FIXTURE SURFACE
[Symbol]	NEW WALL
[Symbol]	EXISTING WALL
[Symbol]	DEMOLITION
[Symbol]	VEINER
[Symbol]	SINGLE POLE SWITCH
[Symbol]	THREE WAY SWITCH
[Symbol]	DIMMER SWITCH
[Symbol]	DUPLEX RECEPTACLE
[Symbol]	EXISTING RECEPTACLE
[Symbol]	GROUND FAULT INTERRUPT
[Symbol]	TELEPHONE OUTLET
[Symbol]	WIRE PATHWAY

THIS DRAWING IS AN INSTRUMENT OF SERVICE AND THE PROPERTY OF MTH RESIDENTIAL DESIGN AND ARCHITECTURE, INC. IT IS TO BE USED ONLY FOR THE PROJECT AND SITE SPECIFICALLY IDENTIFIED IN THIS DOCUMENT FOR THE PURPOSES OF CONSTRUCTION. REPRODUCTION WITHOUT THE EXPRESSED WRITTEN PERMISSION OF MTH RESIDENTIAL DESIGN AND ARCHITECTURE, INC. IS STRICTLY PROHIBITED. RIGHTS OF DESIGN AND INVENTION ARE EXPRESSLY RESERVED.

THE BUILDER/ CONTRACTOR MUST VERIFY ALL DIMENSIONS, SIZES, & DETAILS PRIOR TO CONSTRUCTION. MTH RESIDENTIAL DESIGN AND ARCHITECTURE, INC. SHALL NOT BE RESPONSIBLE FOR ANY ERRORS OR OMISSIONS. ALL GOVERNING CODES & REGULATIONS SHALL SUPERSEDE THESE DRAWINGS.

MTH RESIDENTIAL DESIGNS

SCALE 1/4" = 1'-0"

DATE 8/15/07

JOB NUMBER 10507

DESIGNER MTH SANDERSON, FLORIDA 32087


ISSUED 7/27/07

PHONE (904) 275-2327

THESE PLANS ARE FOR THE EXCLUSIVE USE OF MTHRD, INC. NOT TO BE REPRODUCED.

MLS CUSTOM HOUSE PLANS
(904) 275-2268

5682-B

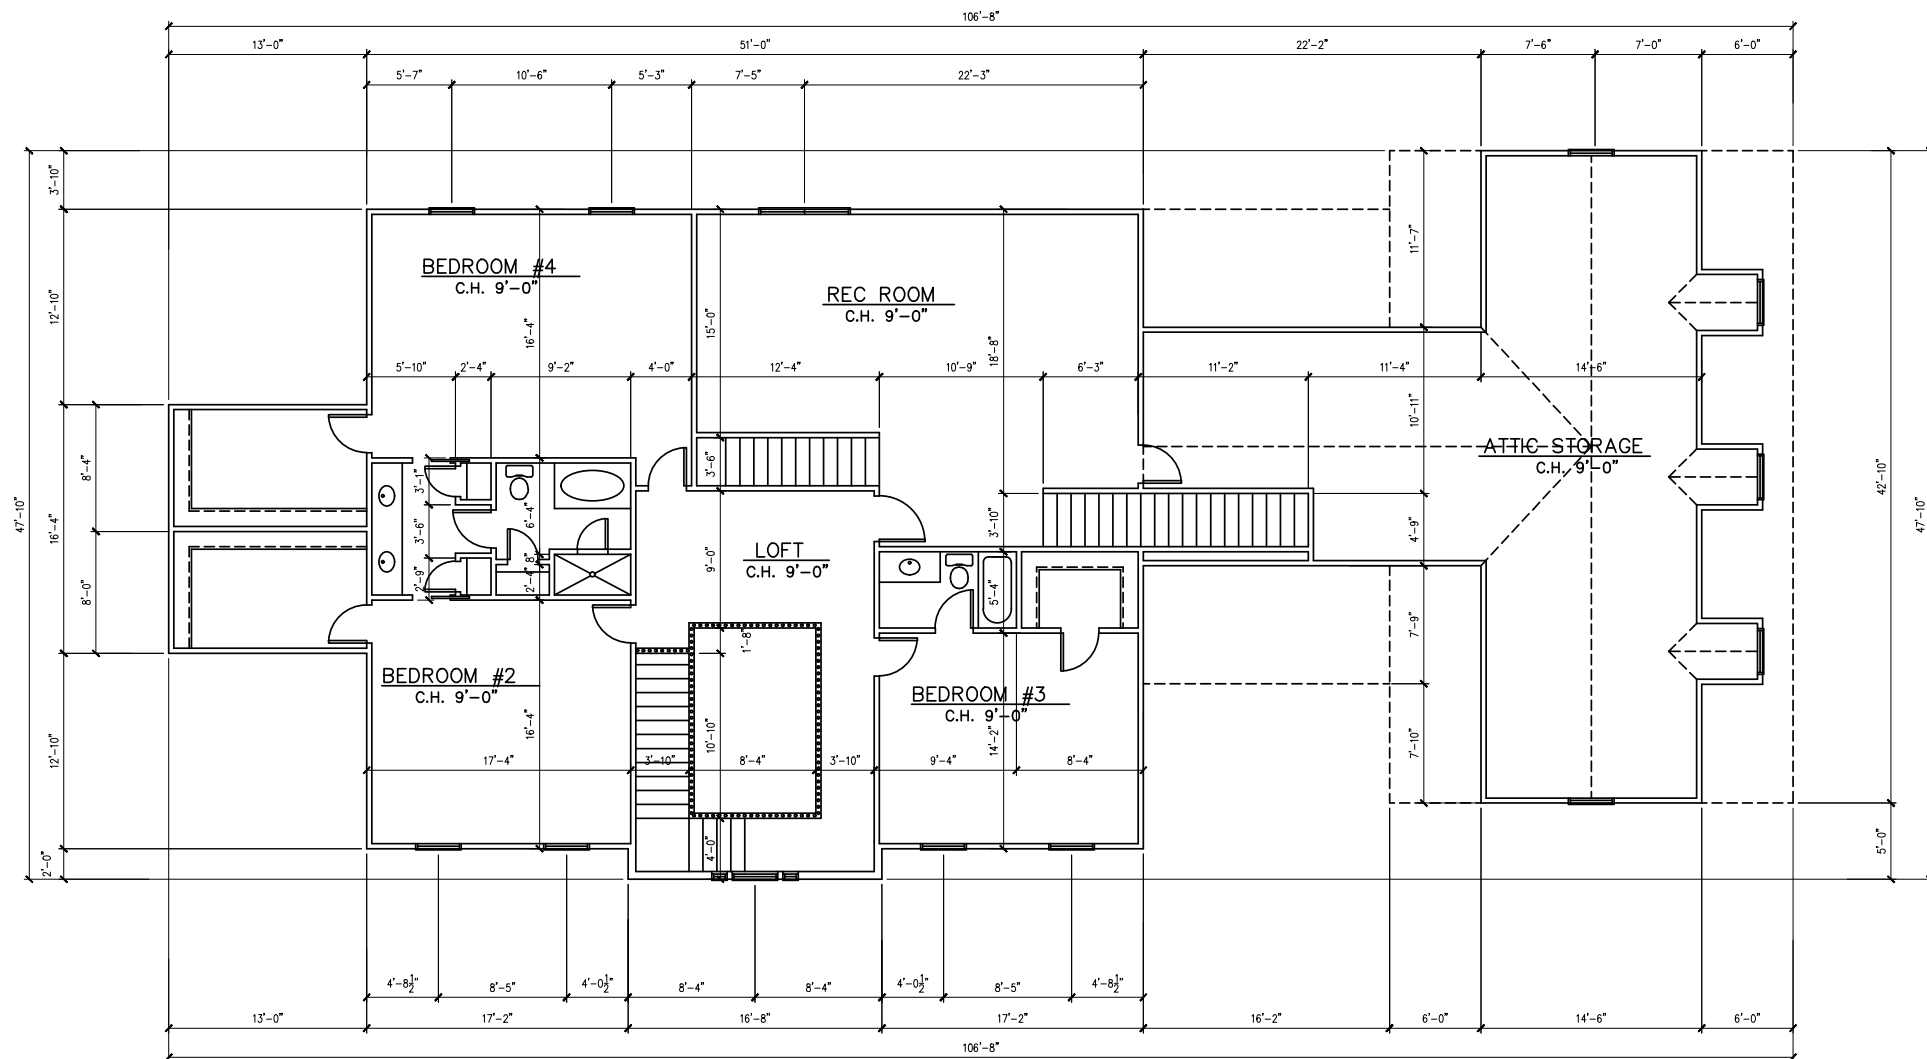

2nd FLOOR PLAN
3/16" = 1'-0"


MLS CUSTOM HOUSE PLANS
(904) 275-2268

MTH RESIDENTIAL DESIGNS	
SCALE: 1/4"=1'-0"	DRAWN BY: MTH
DATE: 8/15/07	P.O. BOX 123 SANDERSON, FLORIDA 32087
JOB NUMBER: 10007	PHONE (904) 275-2327
REVISE: 7/27/07	
SHEET NUMBER: A-1	
THESE PLANS ARE FOR THE EXCLUSIVE USE OF MTHRD, INC. CALLAHAN, FLORIDA 32011. NOT TO BE REPRODUCED.	

THIS DRAWING IS AN INSTRUMENT OF SERVICE AND THE PROPERTY OF MTHRD, INC. IT IS TO BE USED ONLY FOR THE PROJECT AND SITE SPECIFICALLY IDENTIFIED HEREON. ANY REUSE OR MODIFICATION OF THIS DRAWING WITHOUT THE WRITTEN PERMISSION OF MTHRD, INC. IS PROHIBITED. ALL RIGHTS OF DESIGN AND INVENTION ARE EXPRESSLY RESERVED.

S	SINGLE POLE SWITCH
S3	THREE WAY SWITCH
S2	DIMMER SWITCH
⊕	DUPLEX RECEPTACLE
⊕	EXISTING RECEPTACLE
⊕	GROUND FAULT INTERRUPT
⊕	TELEPHONE OUTLET
⊕	WIRE PATHWAY
□	FLUORESCENT FIXTURE
○	INCANDESCENT FIXTURE, WALL MTD
○	INCANDESCENT FIXTURE, RECESSED
○	INCANDESCENT FIXTURE, SURFACE
○	NEW WALL
---	EXISTING WALL
----	DEMO
	VENER

5682-C

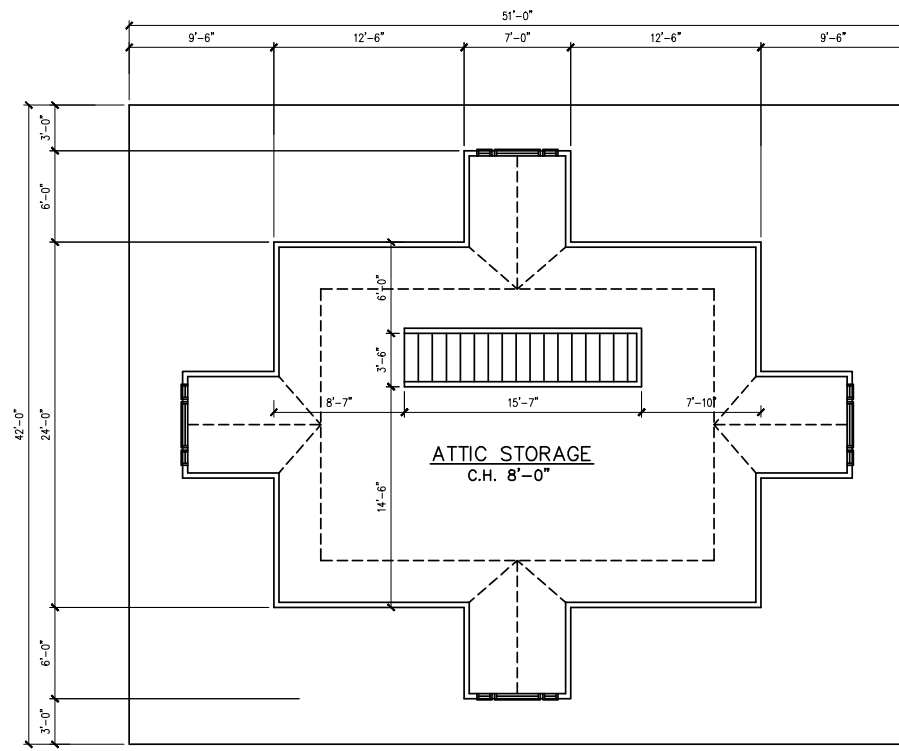

3rd FLOOR PLAN
3/16" = 1'-0"

CUSTOM HOUSE PLANS
(904) 275-2268

MTH RESIDENTIAL DESIGNS

SCALE: 1/4"=1'-0"	OWNER: MTH
DATE: 8/15/07	DESIGNED: 7/27/07
JOB NUMBER: 10507	SHEET NUMBER: A-1
THESE PLANS ARE FOR THE EXCLUSIVE USE OF MTH, INC. NOT TO BE REPRODUCED.	
P.O. BOX 123 SANDERSON, FLORIDA 32087 PHONE (904) 275-2327	
TONY RESURRECCIONE SCARBOROUGH, FLORIDA 32057 CALLAHAN, FLORIDA 32011	

THE DRAWING IS AN INSTRUMENT OF SERVICE AND THE PROPERTY OF MTH RESIDENTIAL DESIGNS. IT IS TO BE USED FOR THE PROJECT AND SITE SPECIFICALLY IDENTIFIED IN THE CONTRACT DOCUMENTS. IT IS NOT TO BE REPRODUCED, COPIED, OR USED FOR ANY OTHER PROJECT WITHOUT THE WRITTEN PERMISSION OF MTH RESIDENTIAL DESIGNS. ALL RIGHTS OF DESIGN AND INVENTION ARE EXPRESSLY RESERVED.

THE BUILDER/CONTRACTOR MUST VERIFY TO CONSTRUCTION. THE DESIGNER DOES NOT ASSUME LIABILITY FOR ANY ERRORS OR OMISSIONS. THESE PLANS SHALL SUPERCEDE THESE DRAWINGS.

- LEGEND**
- S SINGLE POLE SWITCH
 - S₃ THREE WAY SWITCH
 - S₆ DIMMER SWITCH
 - ⊕ DUPLEX RECEPTACLE
 - ⊕-G EXISTING RECEPTACLE
 - ⊕-I GROUND FAULT INTERRUPT
 - ⊕-T TELEPHONE OUTLET
 - ⊕-W WIRE PATHWAY

- FLUORESCENT FIXTURE
- INCANDESCENT FIXTURE, WALL MTD
- INCANDESCENT FIXTURE, RECESSED
- INCANDESCENT FIXTURE, SURFACE
- NEW WALL
- EXISTING WALL
- DEMO
- VENEER

REVISIONS:

5682-D



FRONT ELEVATION
1/4" = 1'-0"

MLS CUSTOM HOUSE PLANS
(904) 275-2268

MTH RESIDENTIAL DESIGNS

SCALE: 1/4"=1'-0"
DATE: 8/15/07
JOB NUMBER: 10507
TOY RESIDENCE
SEMINOLE RD.
CALLAHAN, FLORIDA 32011

DRAWN BY: MTH
REVISED: 7/27/07
SHEET NUMBER: A-1

THESE PLANS ARE FOR THE EXCLUSIVE USE OF MTHRD, INC. NOT TO BE REPRODUCED.


THIS DRAWING IS AN INSTRUMENT OF SERVICE AND THE PROPERTY OF MTH RESIDENTIAL DESIGN AND CAD SERVICES, INC. IT IS TO BE USED ONLY FOR THE PROJECT AND SITE SPECIFICALLY IDENTIFIED HEREON. ANY REPRODUCTION WITHOUT THE EXPRESSED WRITTEN PERMISSION OF THIS COMPANY IS PROHIBITED. ALL DESIGN AND INVENTION ARE EXPRESSLY RESERVED.

THE BUILDER/ CONTRACTOR MUST VERIFY TO ALL DIMENSIONS, SIZES, & DETAILS PRIOR TO CONSTRUCTION. THE DESIGNER DOES NOT ASSUME RESPONSIBILITY FOR OMISSIONS, ALL GOVERNING CODES & REGULATIONS SHALL SUPERCEDE THESE DRAWINGS.

LEGEND

S	SINGLE POLE SWITCH	□	FLUORESCENT FIXTURE
S ₃	THREE WAY SWITCH	○	INCANDESCENT FIXTURE, RECESSED
S ₂	DIMMER SWITCH	○	INCANDESCENT FIXTURE, SURFACE
⊕	DUPLEX RECEPTACLE	—	NEW WALL
⊕	EXISTING RECEPTACLE	---	EXISTING WALL
⊕	GROUND FAULT INTERRUPT	----	DEMO
⊕	TELEPHONE OUTLET		VENER
⊕	WIRE PATHWAY		

6824-A

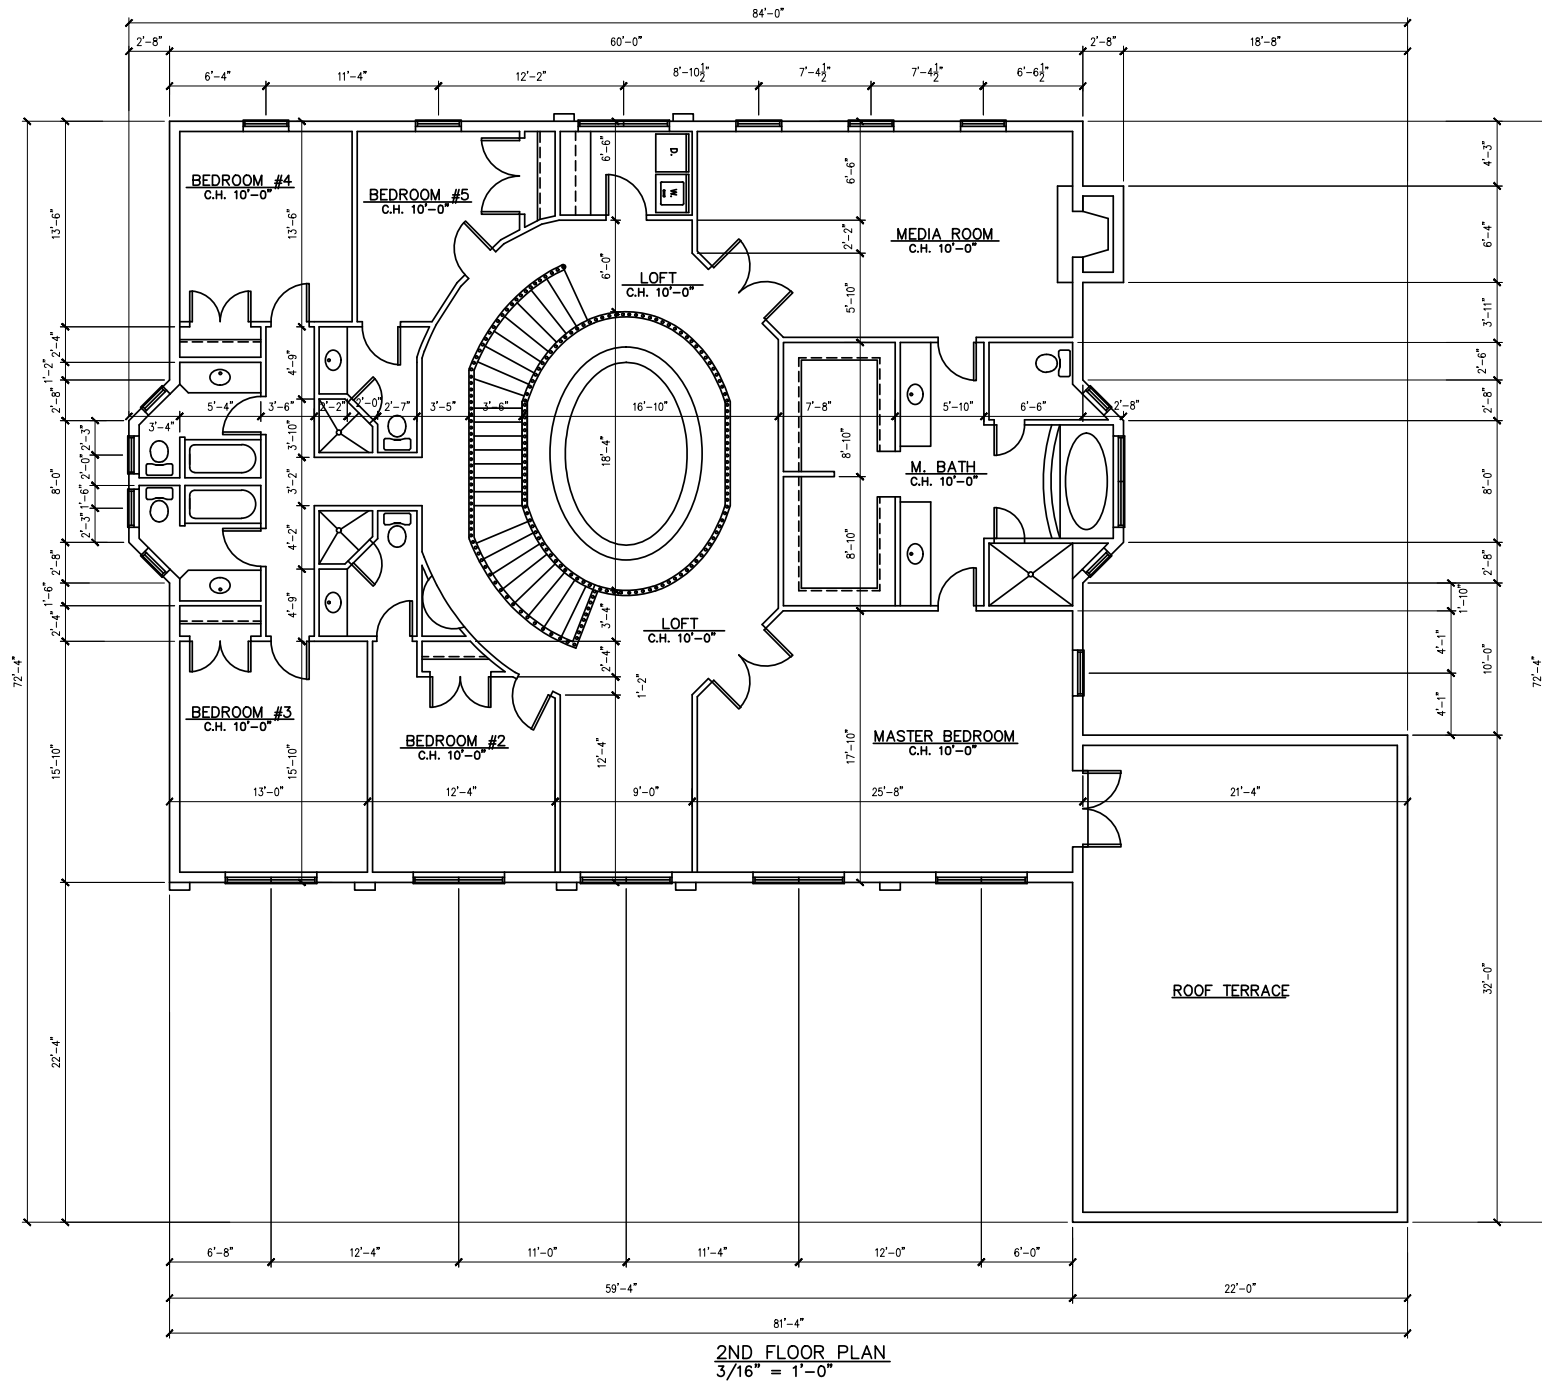

SQUARE FOOTAGE LEGEND

1ST LIVING AREA	2906
2ND LIVING AREA	2857
TOTAL LIVING	5763
GARAGE	698
COVERED KITCHEN	215
COVERED TERRACE	150
TOTAL	6824


MLS CUSTOM HOUSE PLANS
(904) 275-2268

MTH RESIDENTIAL DESIGN

P.O. BOX 123
 SANDERSON, FLORIDA 32087
 PHONE (904) 275-2327
 FAX (904) 275-2327
 DATE: 1/24/07
 JOB NUMBER: 161207
 ROBERT VANWINKLE RESIDENCE
 4415 WINDY HILL DRIVE
 PONTE VEDRA, FLORIDA

THE BUILDER/CONTRACTOR MUST VERIFY THE ACCURACY OF THIS DRAWING AND ASSUME LIABILITY FOR ANY ERRORS OR OMISSIONS. THE BUILDER/CONTRACTOR SHALL SUPERSEDE THESE DRAWINGS.
 THIS DRAWING IS AN INSTRUMENT OF SERVICE AND IS THE PROPERTY OF MTH RESIDENTIAL DESIGN. IT IS TO BE USED FOR THE PROJECT AND SITE SPECIFICALLY IDENTIFIED IN THE DRAWING. ANY REPRODUCTION OR USE OF THIS DRAWING FOR ANY OTHER PROJECT WITHOUT THE WRITTEN PERMISSION OF MTH RESIDENTIAL DESIGN IS STRICTLY PROHIBITED. THE RIGHTS OF DESIGN AND INVENTION ARE EXPRESSLY RESERVED.

REVISION:	LEGEND:
	FLUORESCENT FIXTURE
	INCANDESCENT FIXTURE, WALL MTD
	INCANDESCENT FIXTURE, RECESSED
	INCANDESCENT FIXTURE, SURFACE
	NEW WALL
	EXISTING WALL
	DEMOS
	VENER
	S SINGLE POLE SWITCH
	SS THREE WAY SWITCH
	SW DIMMER SWITCH
	DS DUPLEX RECEPTACLE
	ES EXISTING RECEPTACLE
	GF GROUND FAULT INTERRUPT
	TO TELEPHONE OUTLET
	WP WIRE PATHWAY

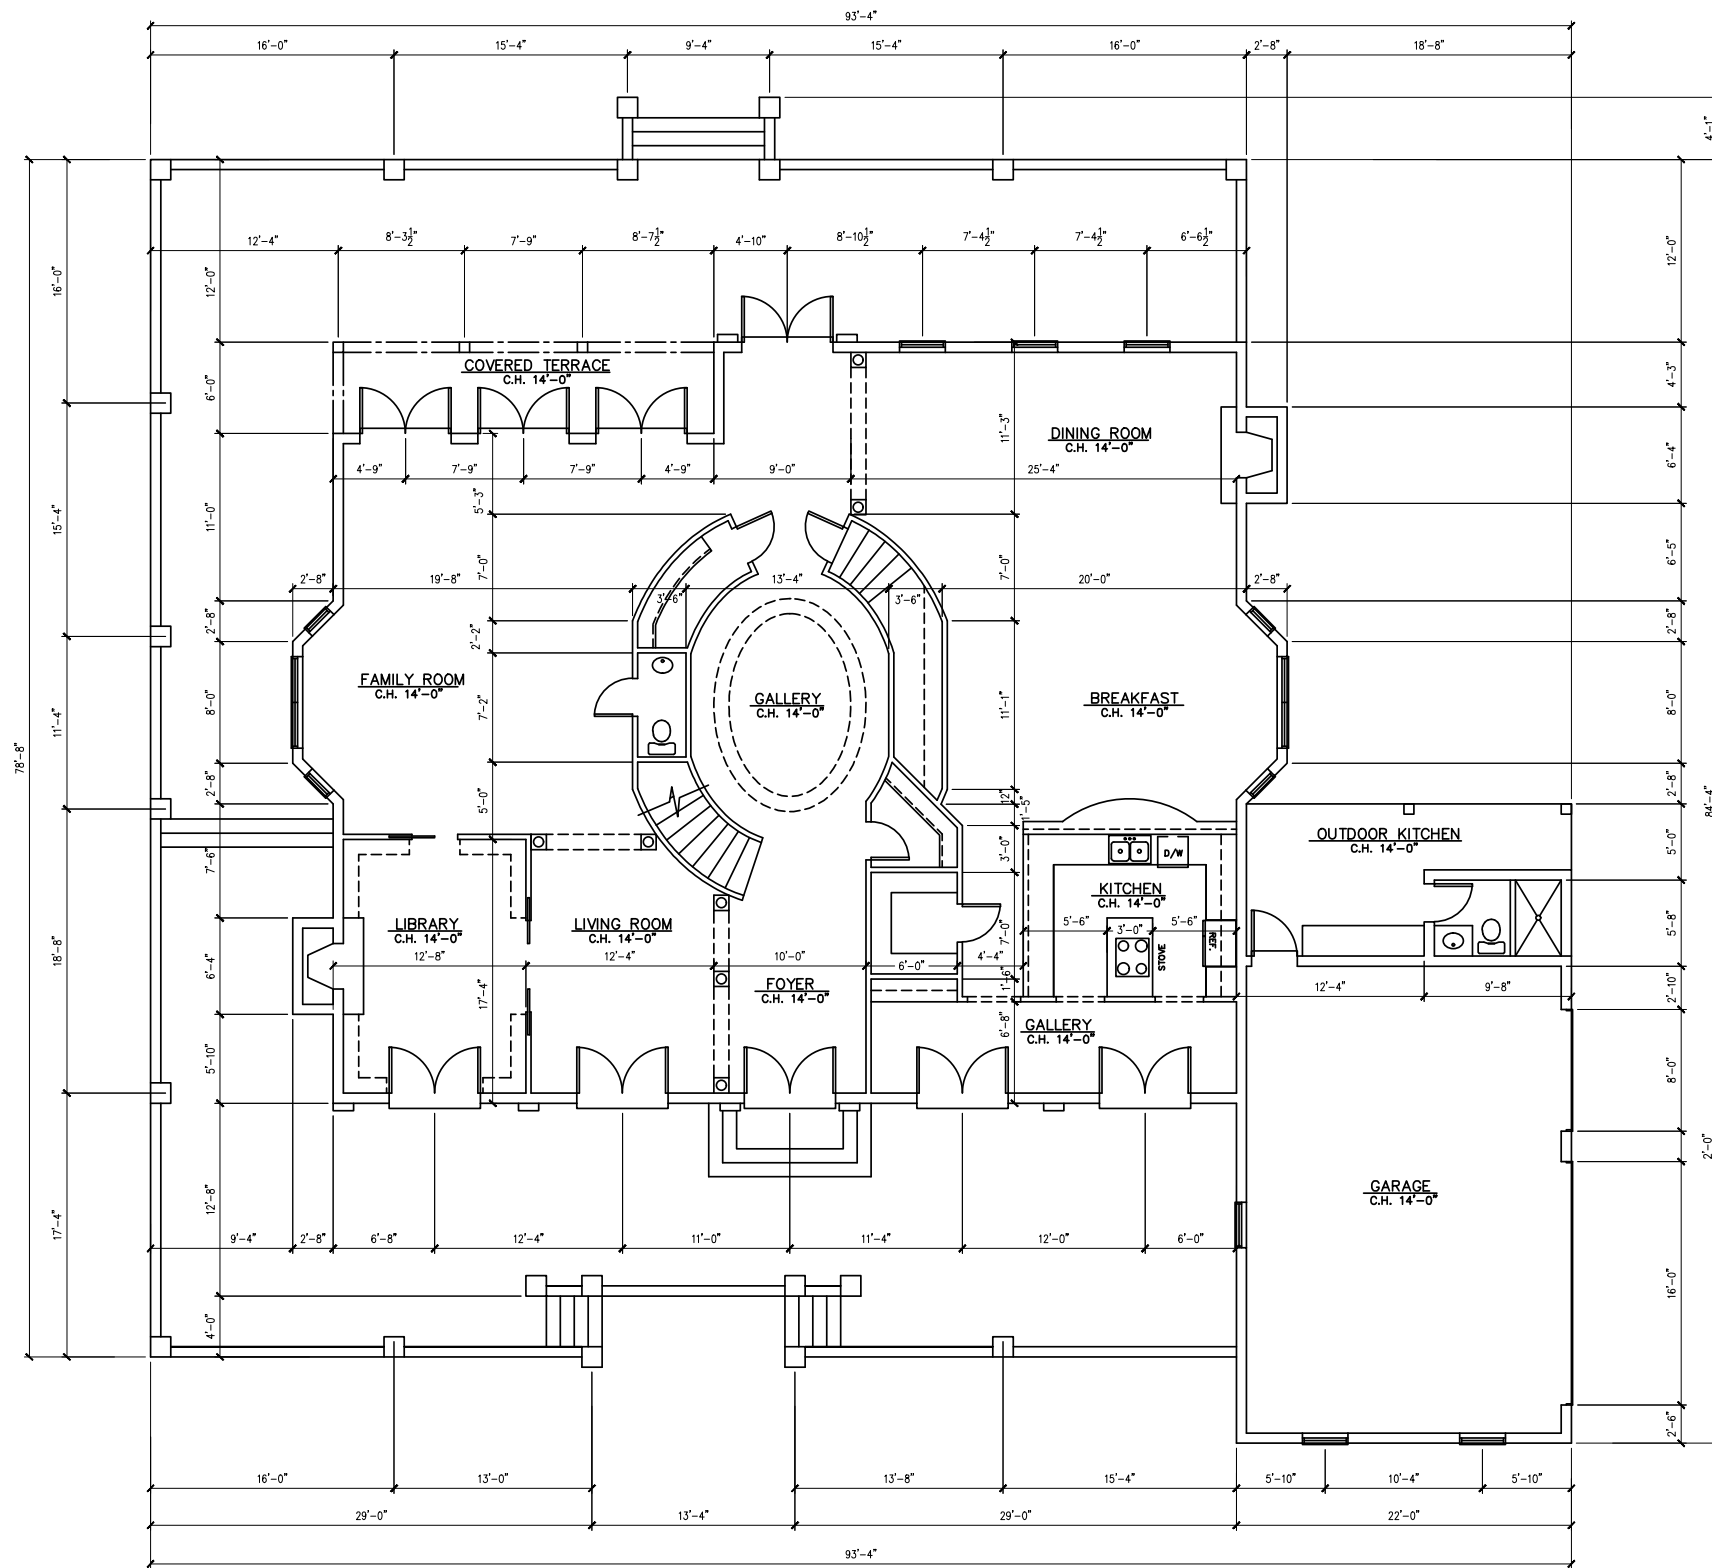

1ST FLOOR PLAN
 3/16" = 1'-0"

SQUARE FOOTAGE LEGEND

1ST LIVING AREA	2906
2ND LIVING AREA	2857
TOTAL LIVING	5763
GARAGE	698
COVERED KITCHEN	213
COVERED TERRACE	150
TOTAL	6824

MTH RESIDENTIAL DESIGN

OWNER: MTH
 P.O. BOX 123
 SANKERSON, FLORIDA 32087
 PHONE (904) 275-2327
 SHEET NUMBER: A-1
 DATE: 1/24/07
 JOB NUMBER: 161207
 ROBERT VANWINKLE RESIDENCE
 10000 WINDY HOLLOW
 PANAMA CITY BEACH, FLORIDA

THE BUILDER/ CONTRACTOR MUST VERIFY TO ALL DIMENSIONS, SIZES & DETAILS PRIOR TO CONSTRUCTION. THE ARCHITECT ASSUMES LIABILITY FOR ANY ERRORS OR OMISSIONS. ALL GOVERNING CODES & REGULATIONS SHALL SUPERSEDE THESE DRAWINGS.

THIS DRAWING IS AN INSTRUMENT OF SERVICE AND THE PROPERTY OF MTH RESIDENTIAL DESIGN AND SHALL BE KEPT IN CONFIDENCE. ANY REPRODUCTION WITHOUT THE EXPRESSED WRITTEN PERMISSION OF MTH RESIDENTIAL DESIGN IS PROHIBITED. RIGHTS OF DESIGN AND INVENTION ARE EXPRESSLY RESERVED.


- LEGEND
- FLOURESCENT FIXTURE
 - INCANDESCENT FIXTURE
 - INCANDESCENT FIXTURE RECESSED
 - INCANDESCENT FIXTURE SURFACE
 - NEW WALL
 - EXISTING WALL
 - ROAD
 - RIVER
- S SINGLE POLE SWITCH
 - CS THREE WAY SWITCH
 - CS DIMMER SWITCH
 - ⊗ DUCTING RECEPTACLE
 - ⊗ GROUND FAULT INTERRUPT
 - ⊗ TELEPHONE OUTLET
 - ⊗ WIRE PATHWAY

6824-B

MLS CUSTOM HOUSE PLANS
 (904) 275-2268

MLS CUSTOM HOUSE PLANS

(904) 275-2268

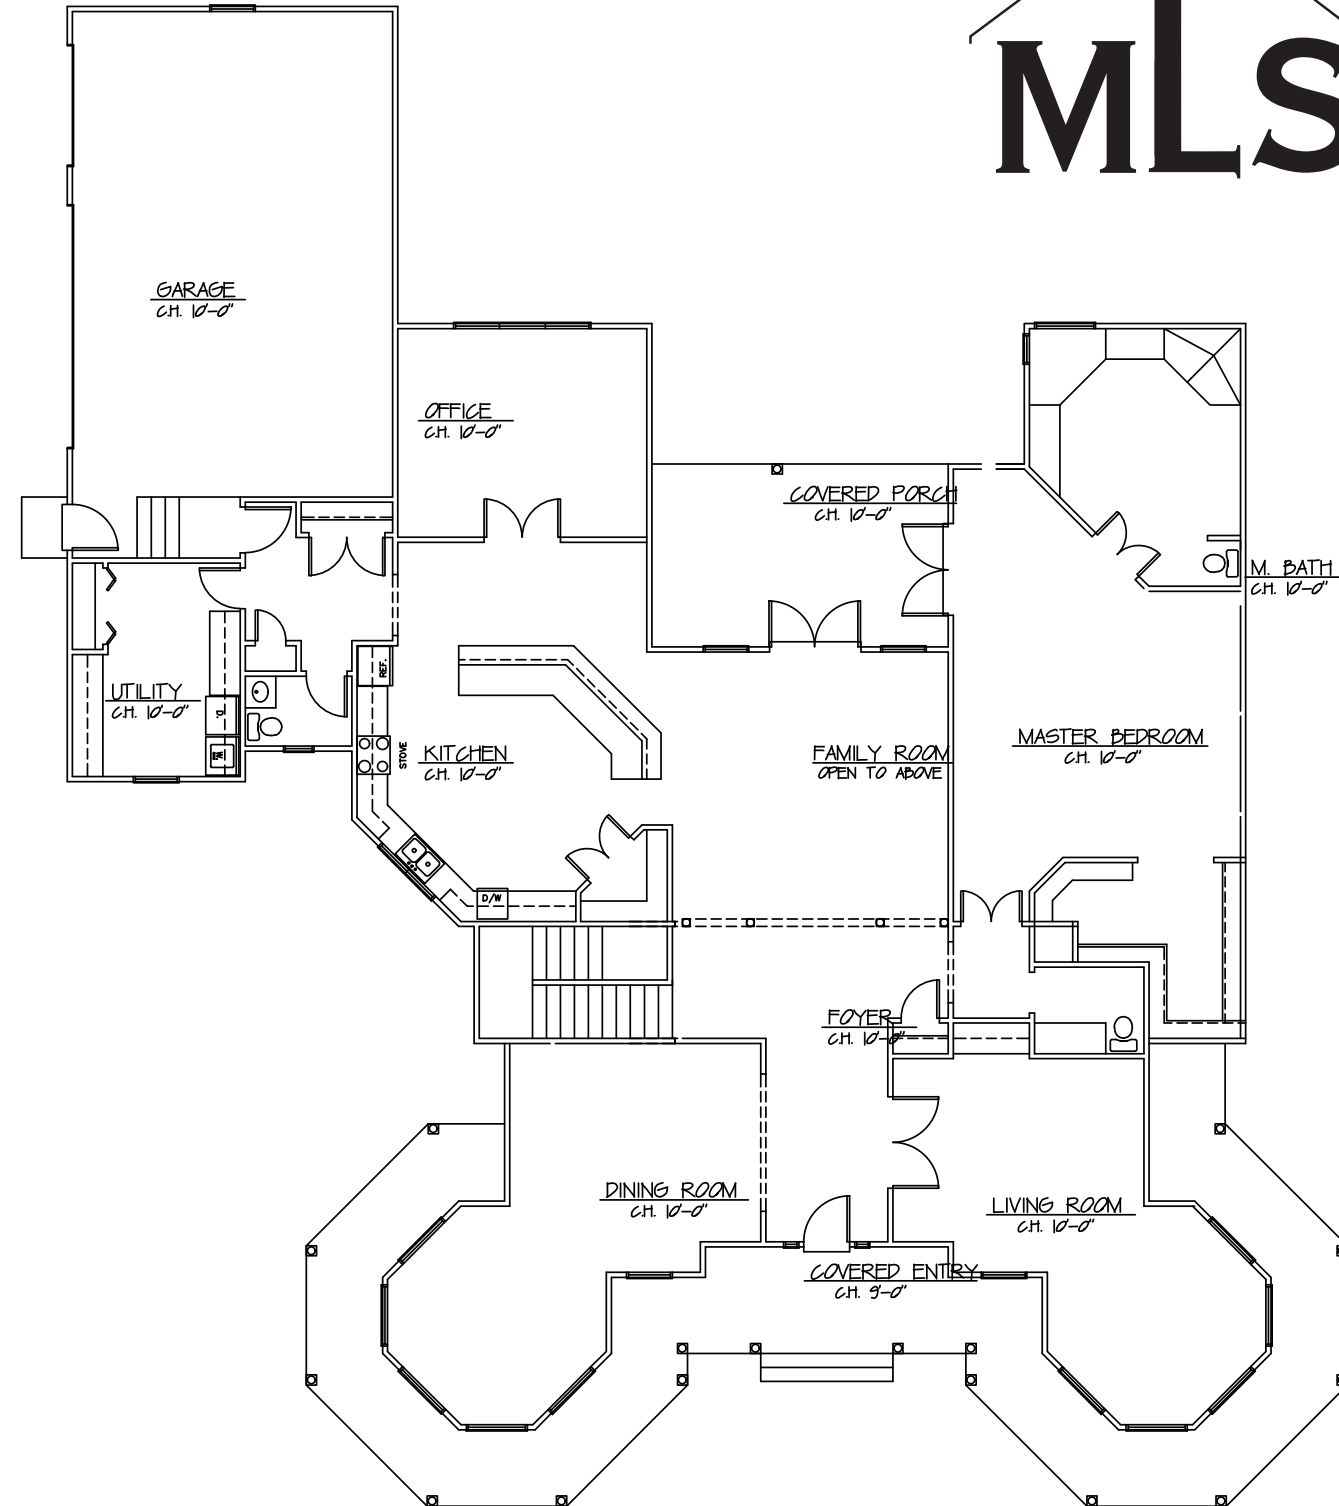

1st FLOOR PLAN
3/16" = 1'-0"

SQUARE FOOTAGE LEGEND

1ST LIVING AREA	2420
2ND LIVING AREA	1071
TOTAL LIVING	3491
GARAGE	741
COVERED ENTRY	821
COVERED PORCH	281
TOTAL UNDER ROOF	741

REVISIONS	DATE	DESCRIPTION

LEGEND	DESCRIPTION
□	FLUORESCENT FIXTURE
○	INCANDESCENT FIXTURE
○	INCANDESCENT FIXTURE, RECESSED
○	INCANDESCENT FIXTURE, SURFACE
○	NEW WALL
○	EXISTING WALL
○	DEMO
○	VENER
S	SINGLE POLE SWITCH
S3	THREE WAY SWITCH
S3	DIMMER SWITCH
⊕	DUPLEX RECEPTACLE
⊕	EXISTING RECEPTACLE
⊕	GROUND FAULT INTERRUPT
⊕	TELEPHONE OUTLET
⊕	WIRE PATHWAY

THIS DRAWING IS AN INSTRUMENT OF SERVICE AND NOT BE LOANED, REPRODUCED, COPIED, REPRODUCED, OR OTHERWISE USED FOR ANY PURPOSE OTHER THAN THAT SPECIFIED IN THE CONTRACT. ANY USE OR REPRODUCTION OF THIS DRAWING WITHOUT THE WRITTEN PERMISSION OF MTH RESIDENTIAL DESIGNS IS EXPRESSLY PROHIBITED. ALL RIGHTS OF DESIGN AND INVENTION ARE EXPRESSLY RESERVED.


THE BUILDING CONTRACTOR MUST VERIFY TO THE BUILDER THE ACCURACY OF ALL DIMENSIONS AND CONDITIONS BEFORE CONSTRUCTION. THE BUILDER DOES NOT ASSUME LIABILITY FOR ANY ERRORS OR OMISSIONS IN THIS DRAWING. ALL REGULATIONS SHALL SUPERSEDE THESE DRAWINGS.

MTH RESIDENTIAL DESIGNS

P.O. BOX 123
 SANDERSON, FLORIDA 32087
 PHONE (904) 275-2327
 DRAWN BY: MTH
 DATE: 9/14/07
 REVISION: 7/27/07
 SHEET NUMBER: A-1
 THESE PLANS ARE FOR THE EXCLUSIVE USE OF MTHRD, INC. NOT TO BE REPRODUCED.
 WELLS RESIDENCE
 LANE ASBURY, FLORIDA

MLS CUSTOM HOUSE PLANS
(904) 275-2268

7934-A-1

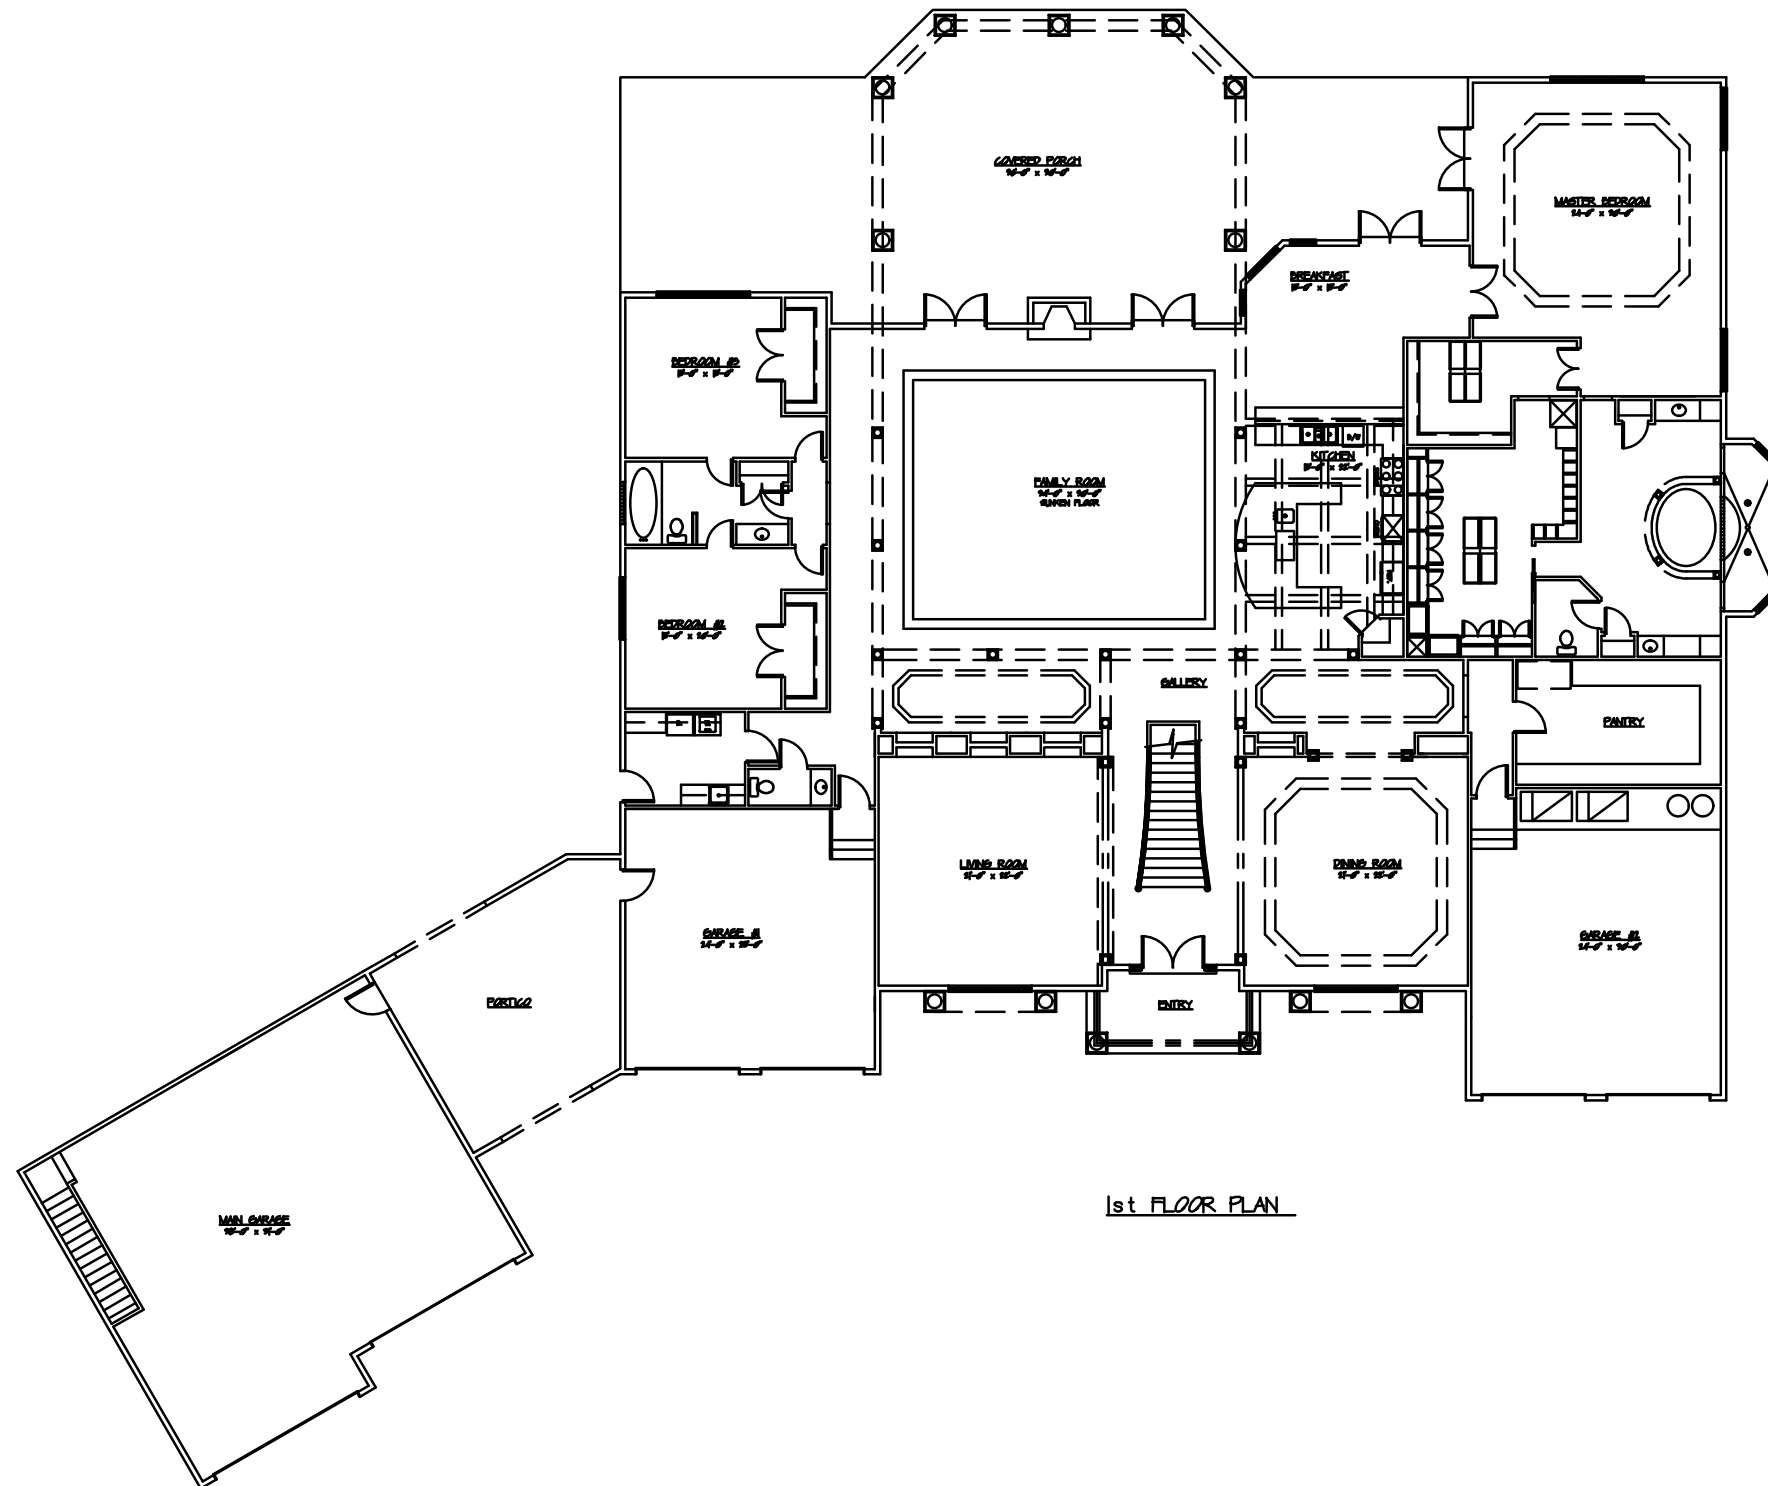


7934 LIVING SPACE
13862 TOTAL UNDER ROOF

1st FLOOR PLAN

MLS CUSTOM HOUSE PLANS
(904) 275-2268

7934-A-2

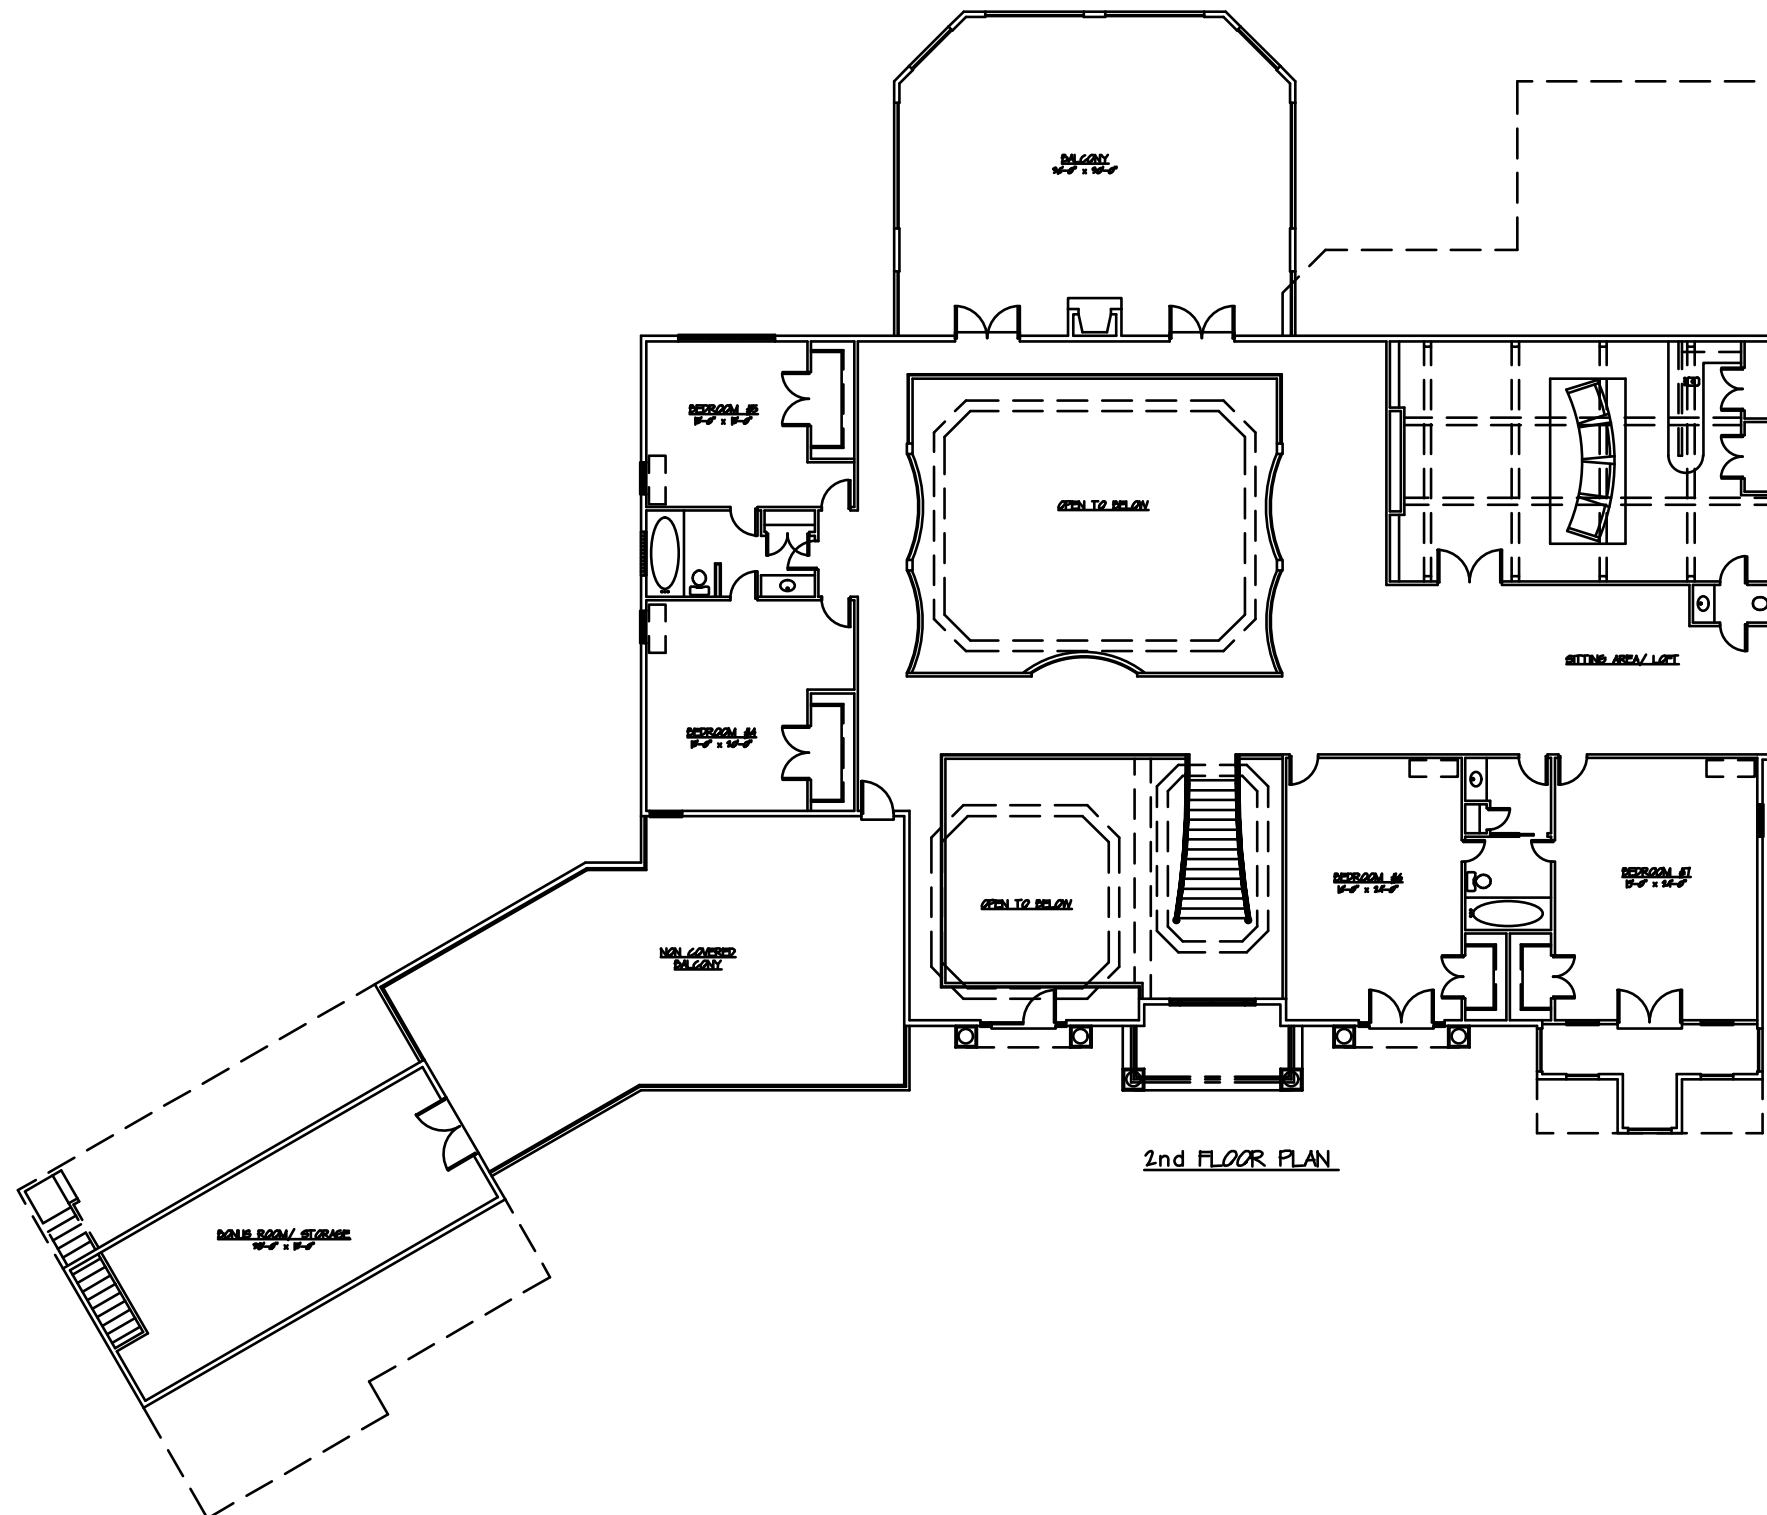


2nd FLOOR PLAN



FRONT ELEVATION

MLS CUSTOM HOUSE PLANS
(904) 275-2268

7934-B-1

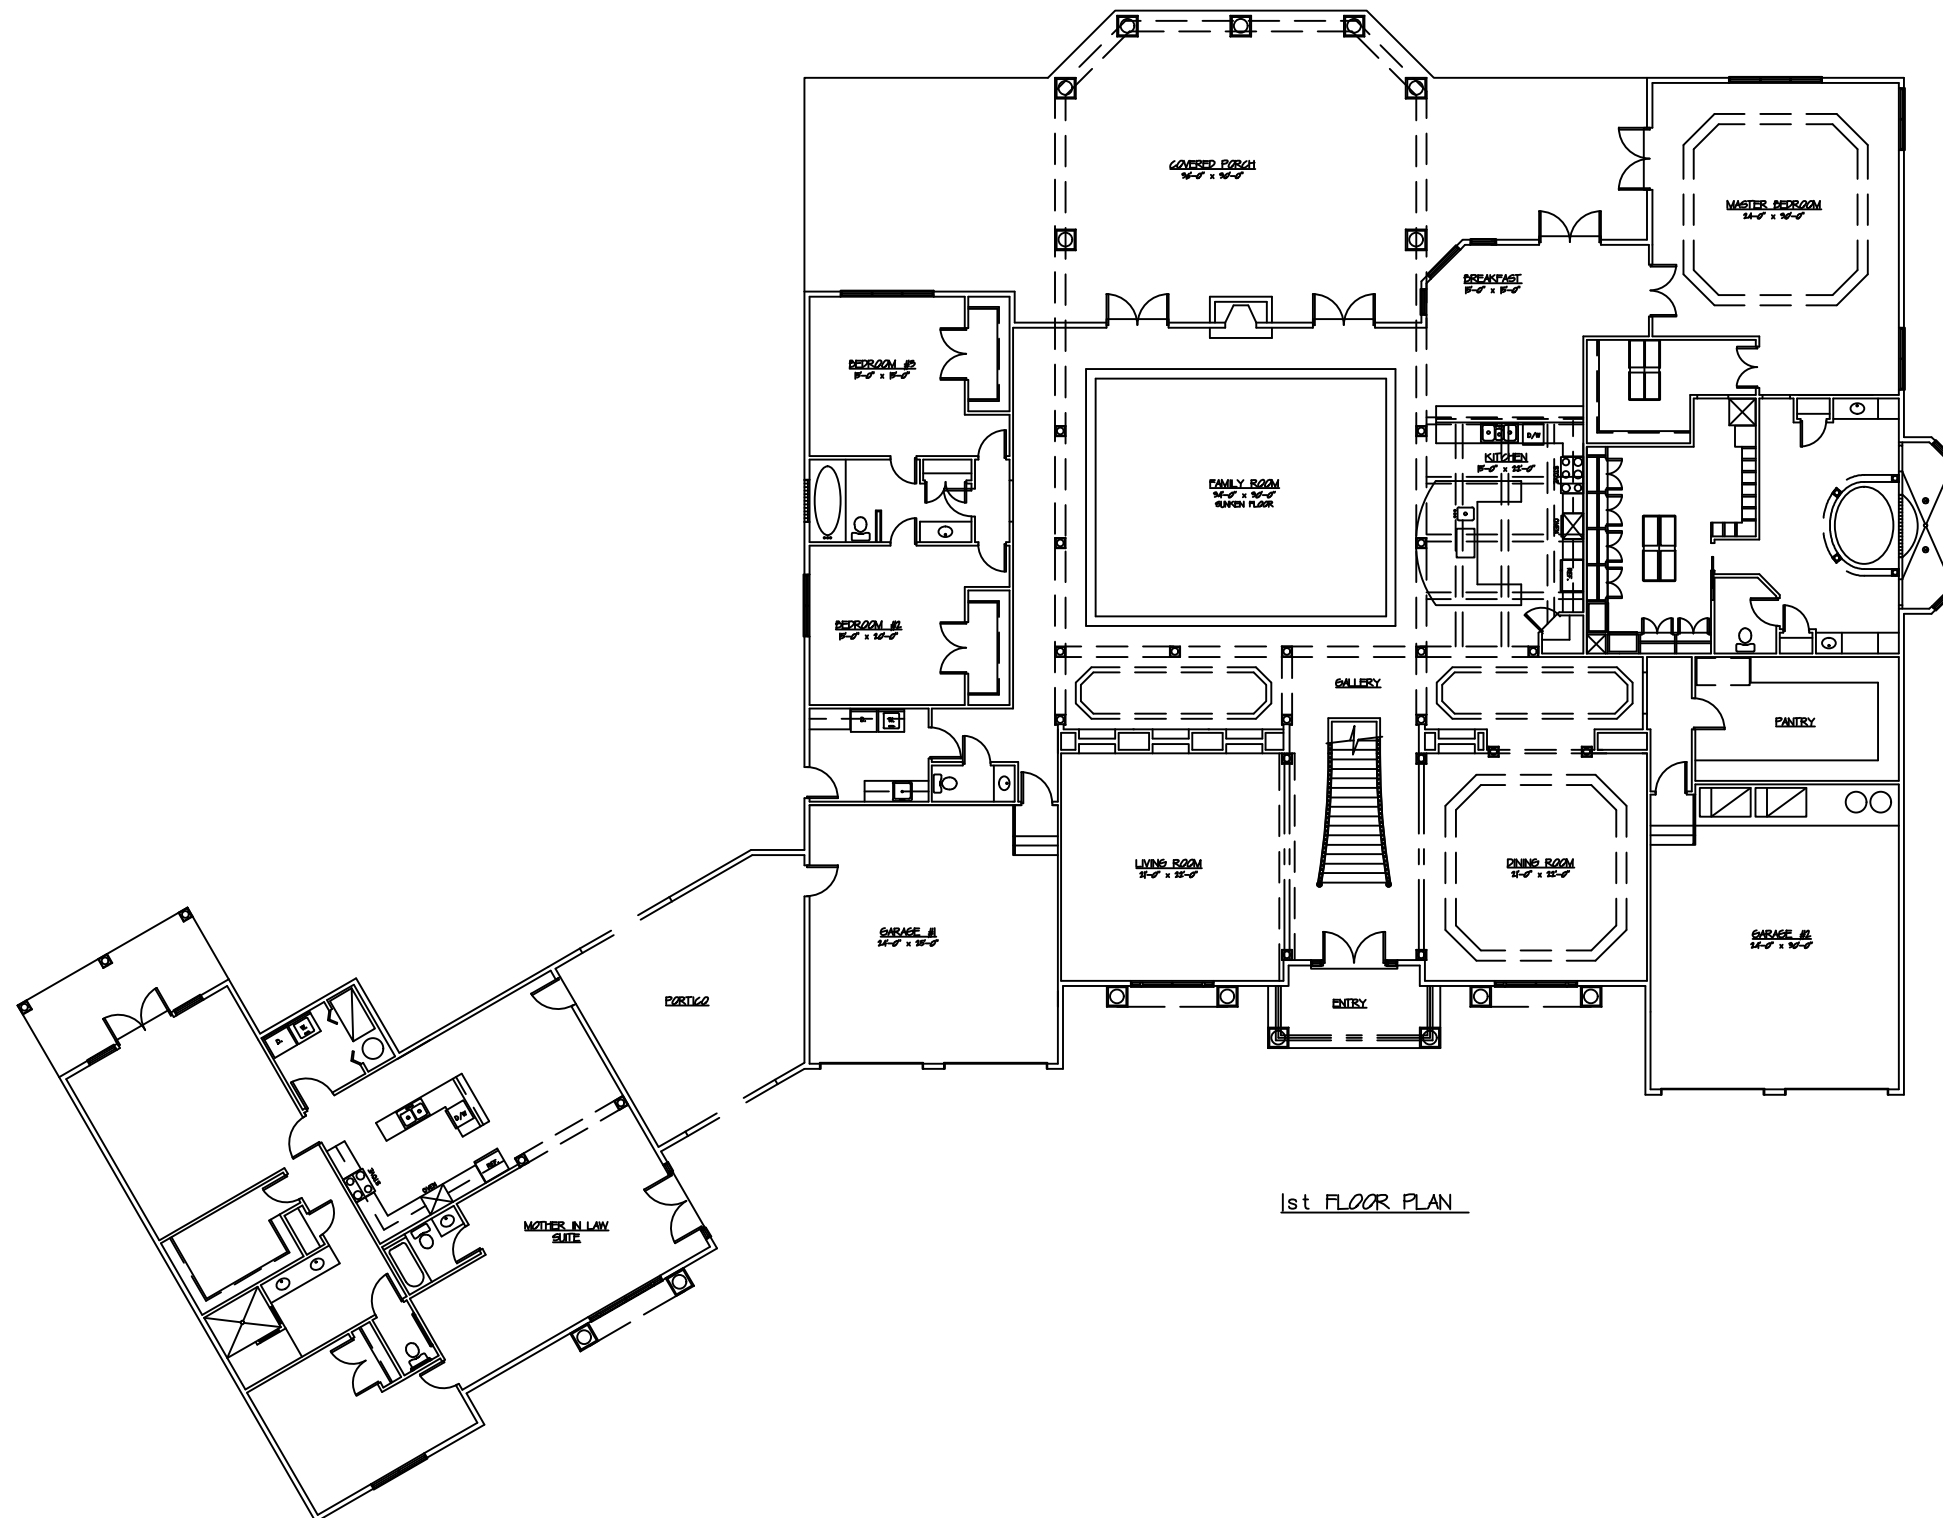


7934 LIVING SPACE
13862 TOTAL UNDER ROOF

1st FLOOR PLAN

MLS CUSTOM HOUSE PLANS
(904) 275-2268

7934-B-2

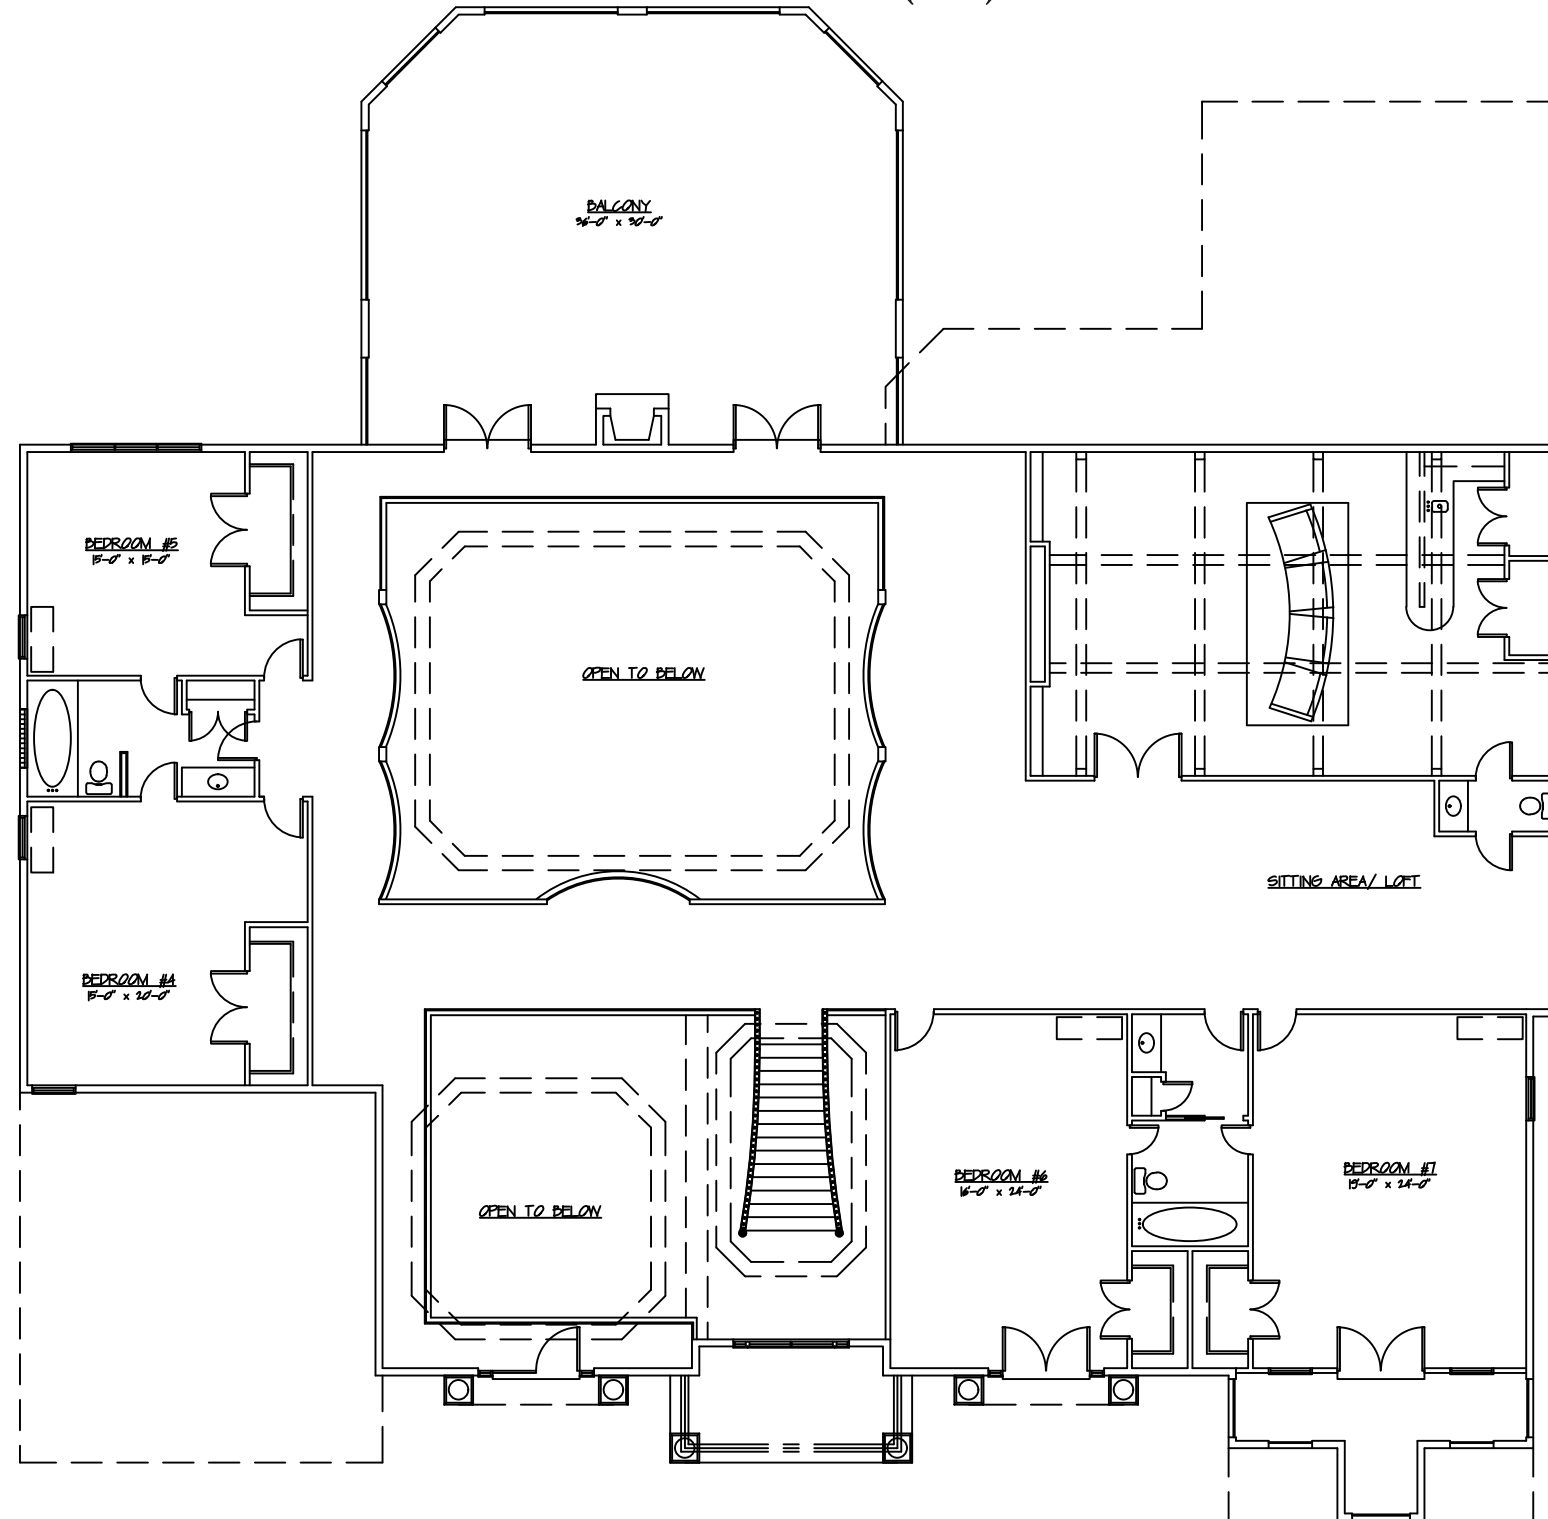

2nd FLOOR PLAN



FRONT ELEVATION