



ALCOVE UNIT (AL-1) - 371 S.F.
SCALE: 1/4" = 1'-0"

JUBILEE HOUSE
CLARKSVILLE, TN

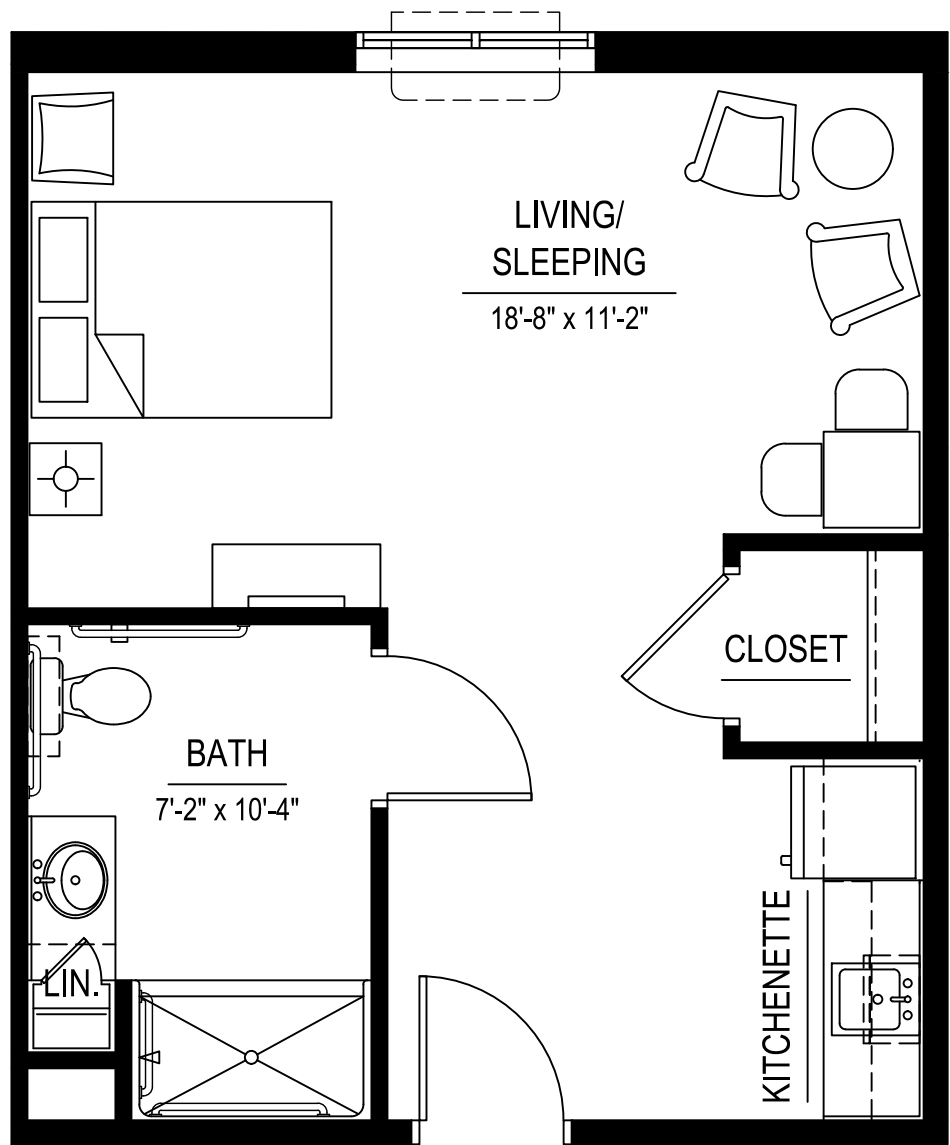


ALCOVE UNIT (AL-2) - 440 S.F.
 SCALE: 1/4" = 1'-0"

JUBILEE HOUSE
 CLARKSVILLE, TN

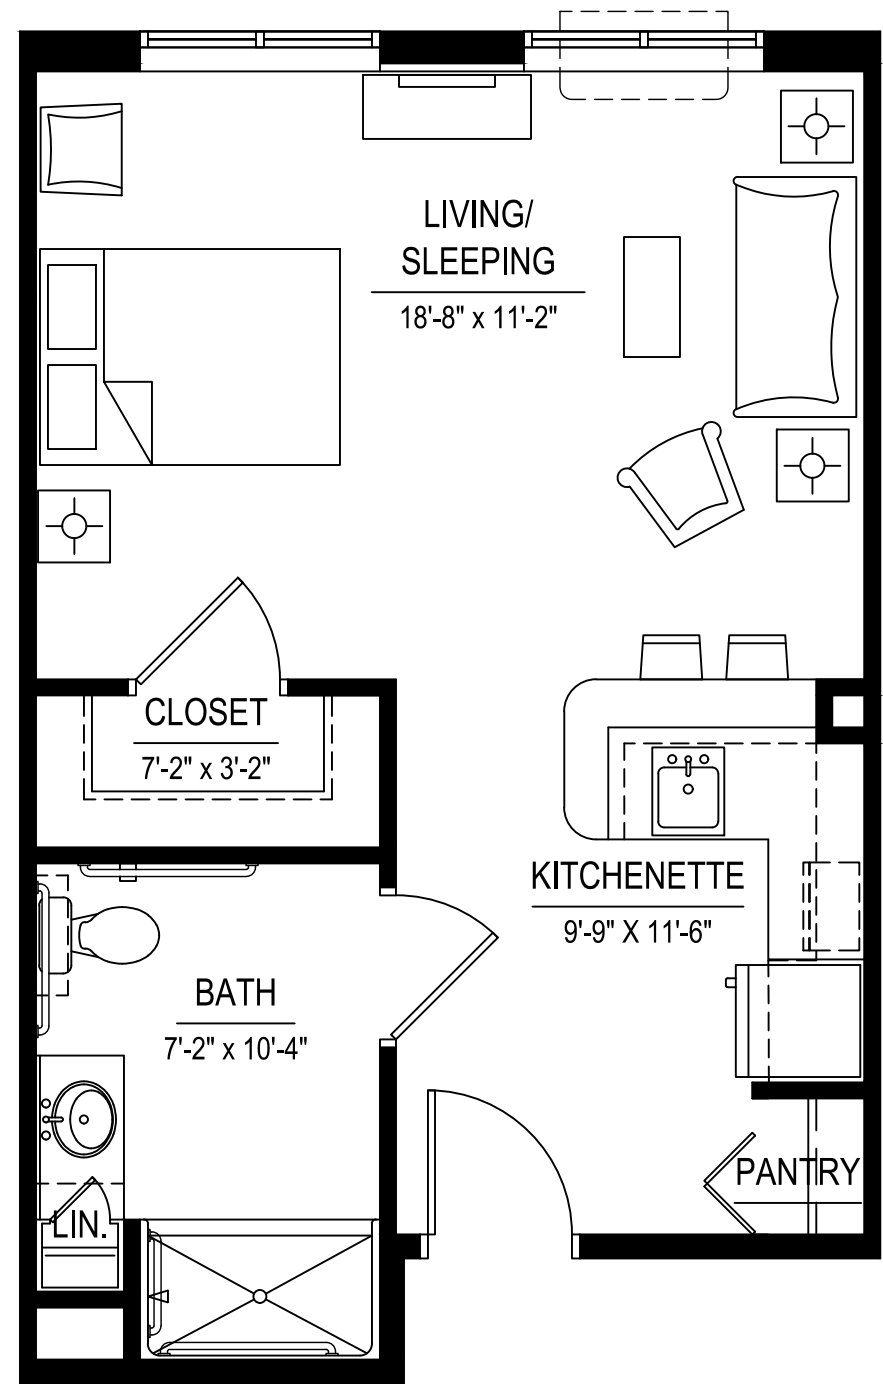


ALCOVE UNIT (AL-3) - 470 S.F.
 SCALE: 1/4" = 1'-0"

JUBILEE HOUSE
 CLARKSVILLE, TN

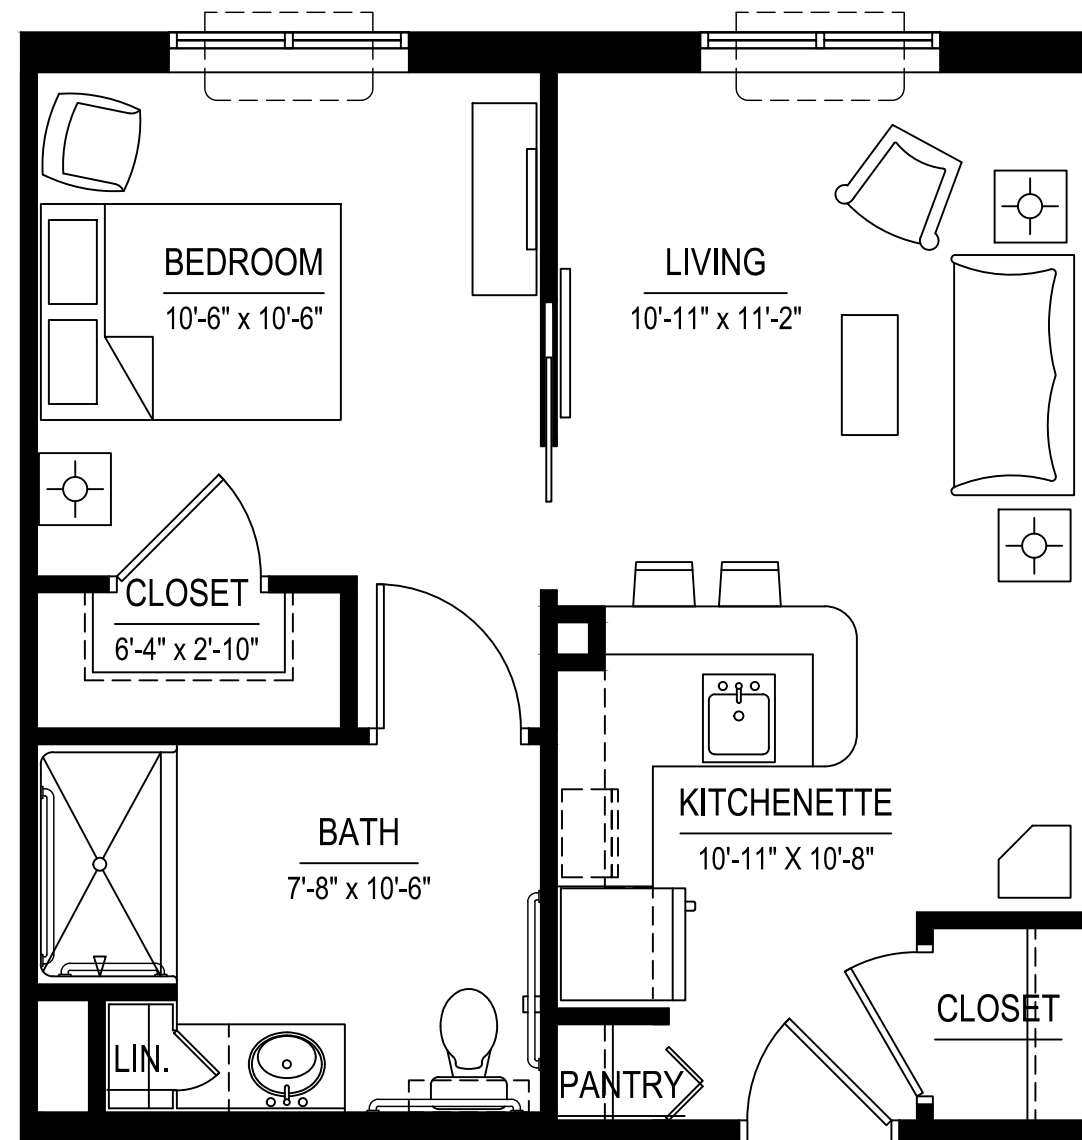

ONE BEDROOM UNIT (1BR-1) - 513 S.F.
 SCALE: 1/4" = 1'-0"


JUBILEE HOUSE
 CLARKSVILLE, TN

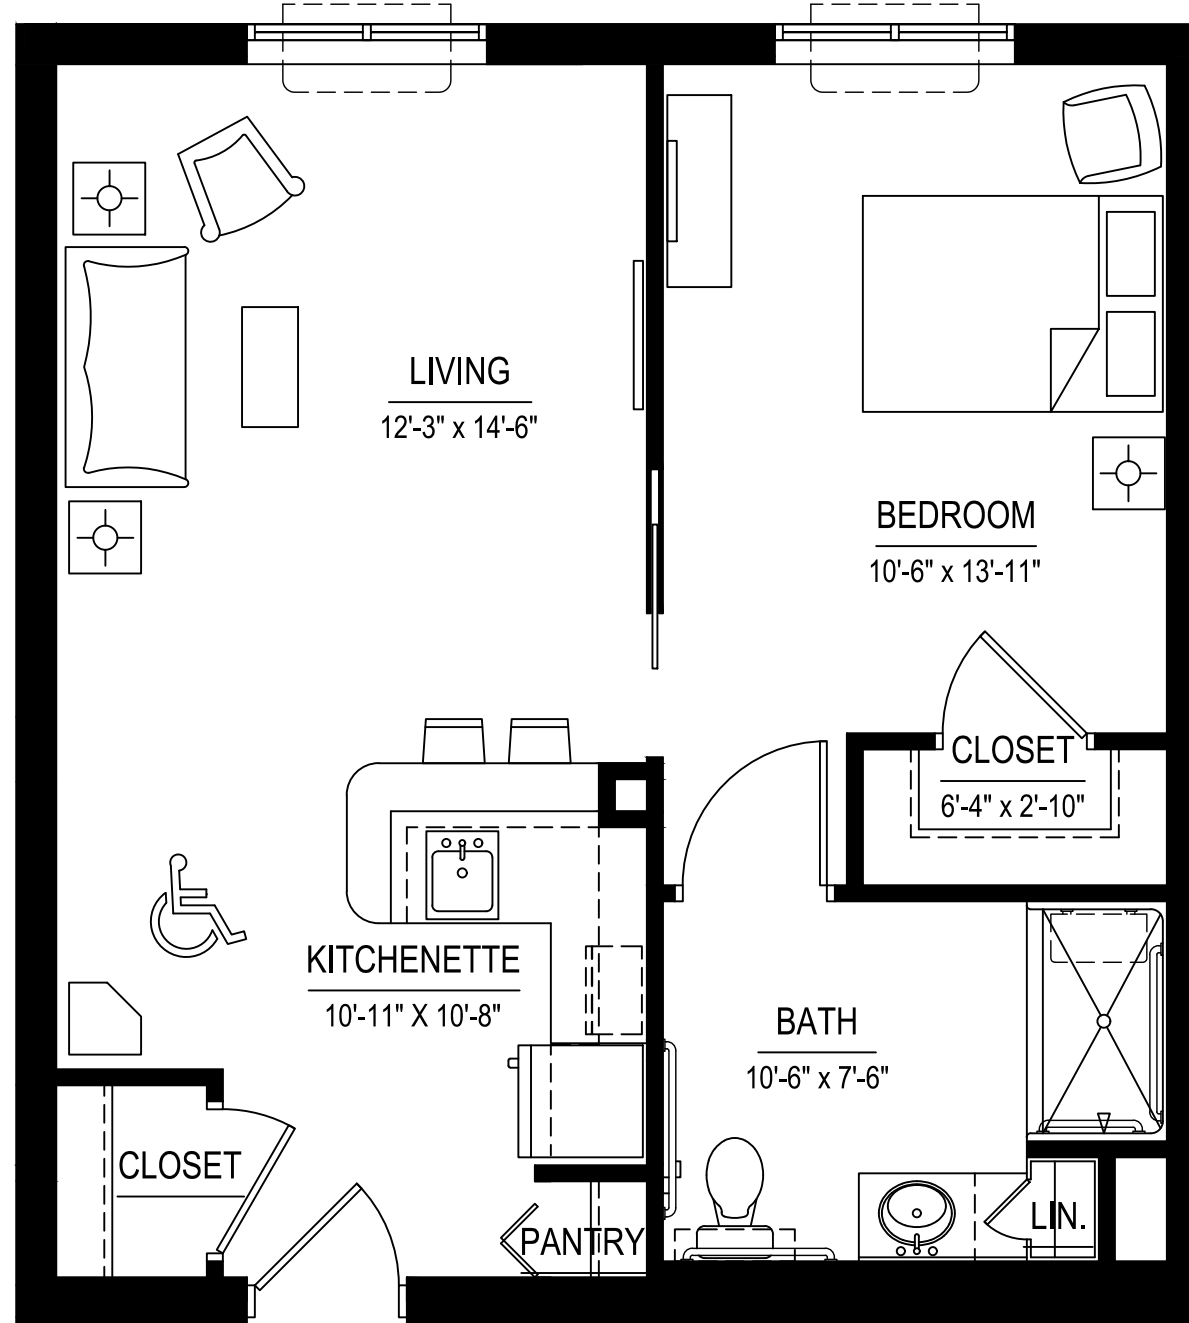

ONE BEDROOM UNIT (1BR-1B) - 636 S.F.


SCALE: 1/4" = 1'-0"

JUBILEE HOUSE
CLARKSVILLE, TN

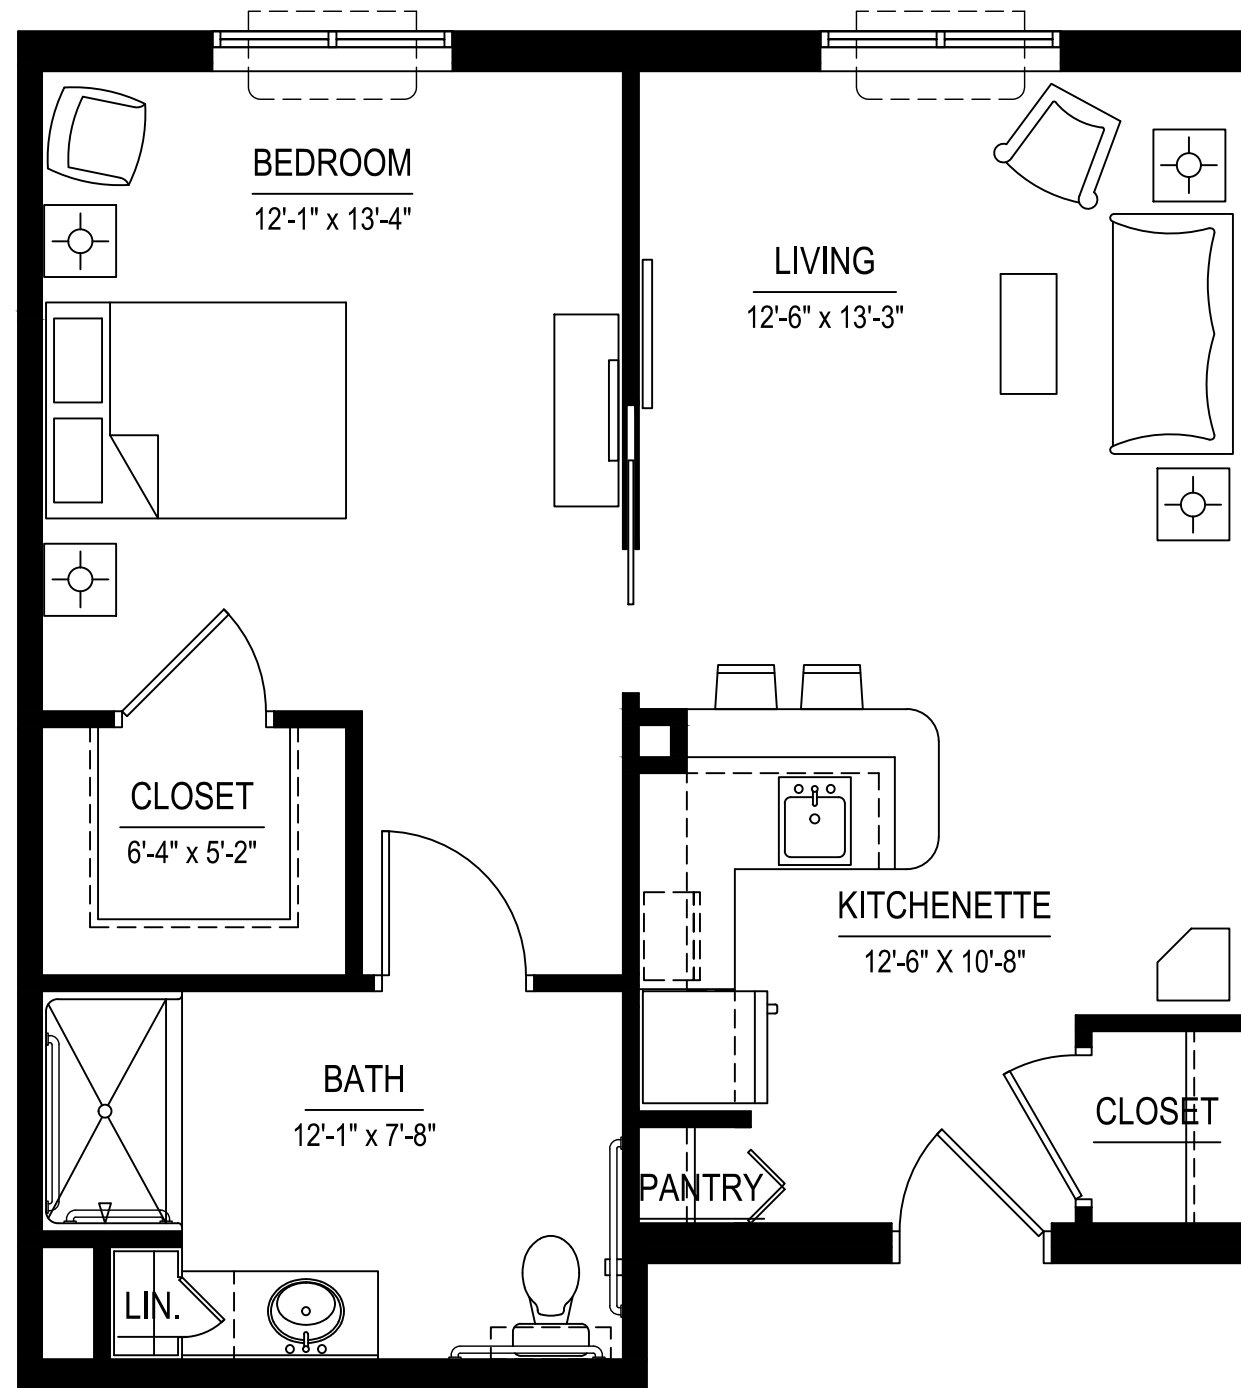


ONE BEDROOM UNIT (1BR-2) - 680 S.F.
SCALE: 1/4" = 1'-0"

JUBILEE HOUSE
CLARKSVILLE, TN

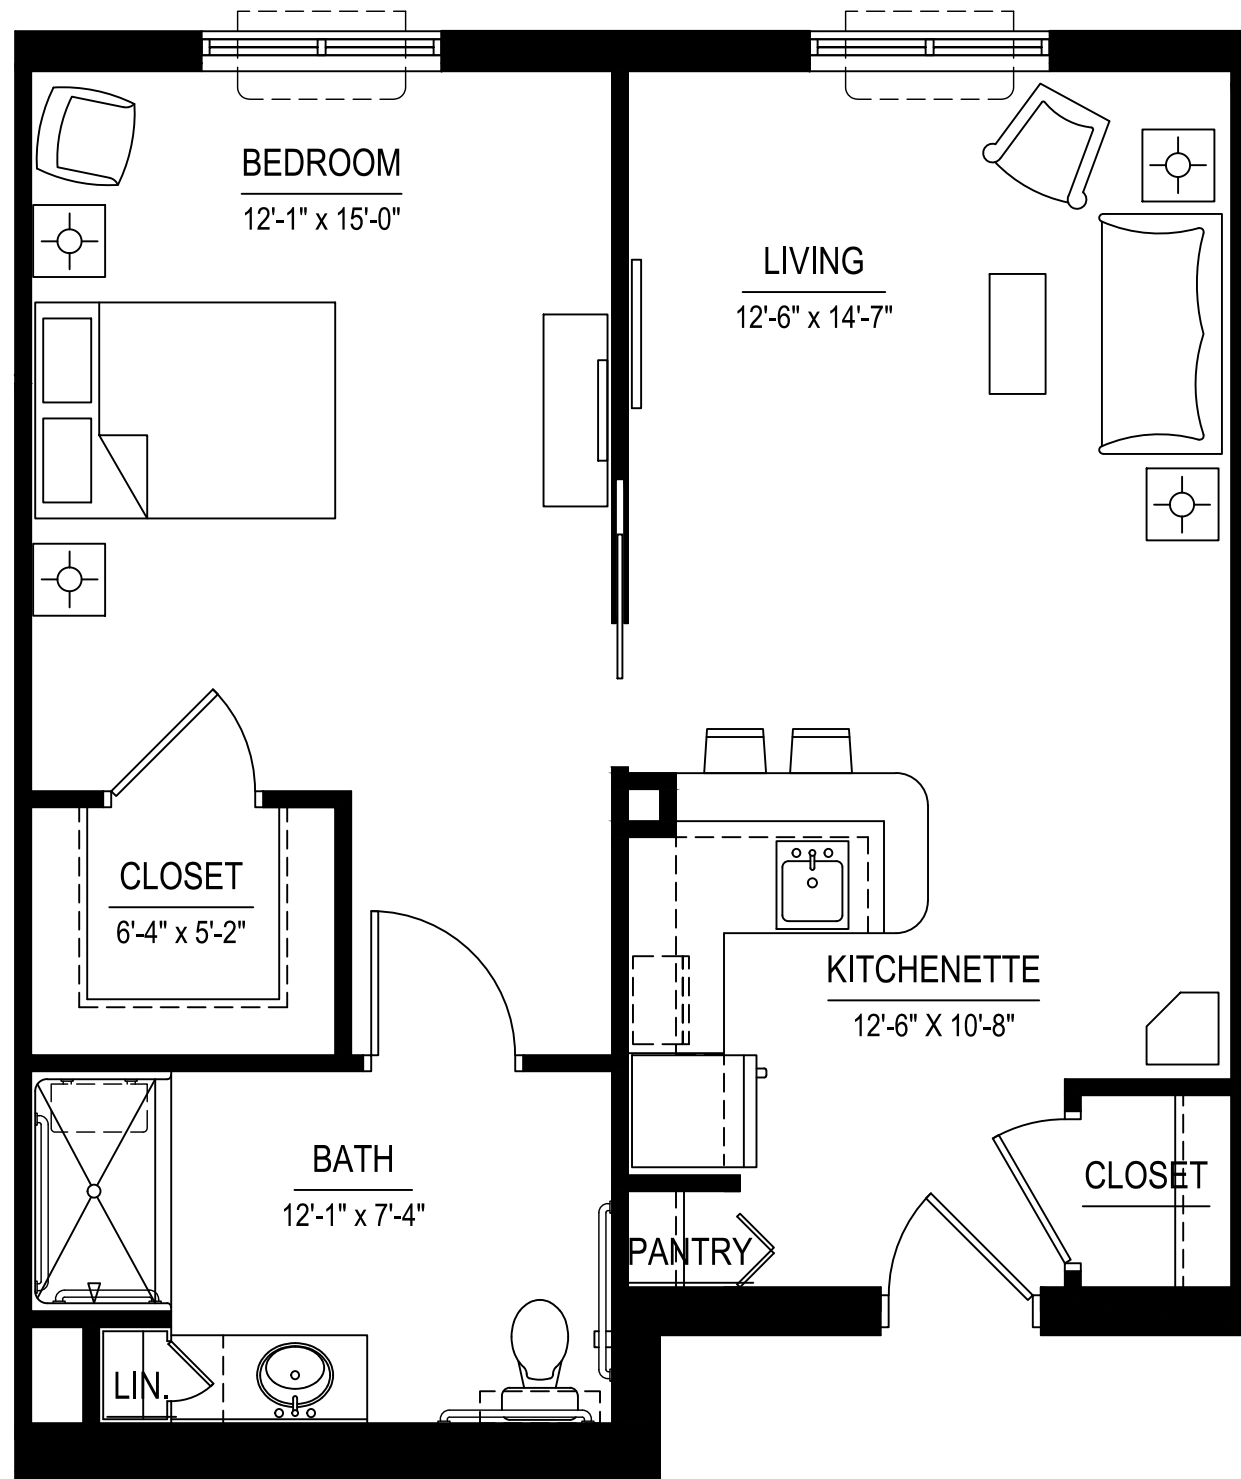

ONE BEDROOM UNIT (1BR-2b) - 730 S.F.
 SCALE: 1/4" = 1'-0"

JUBILEE HOUSE
 CLARKSVILLE, TN

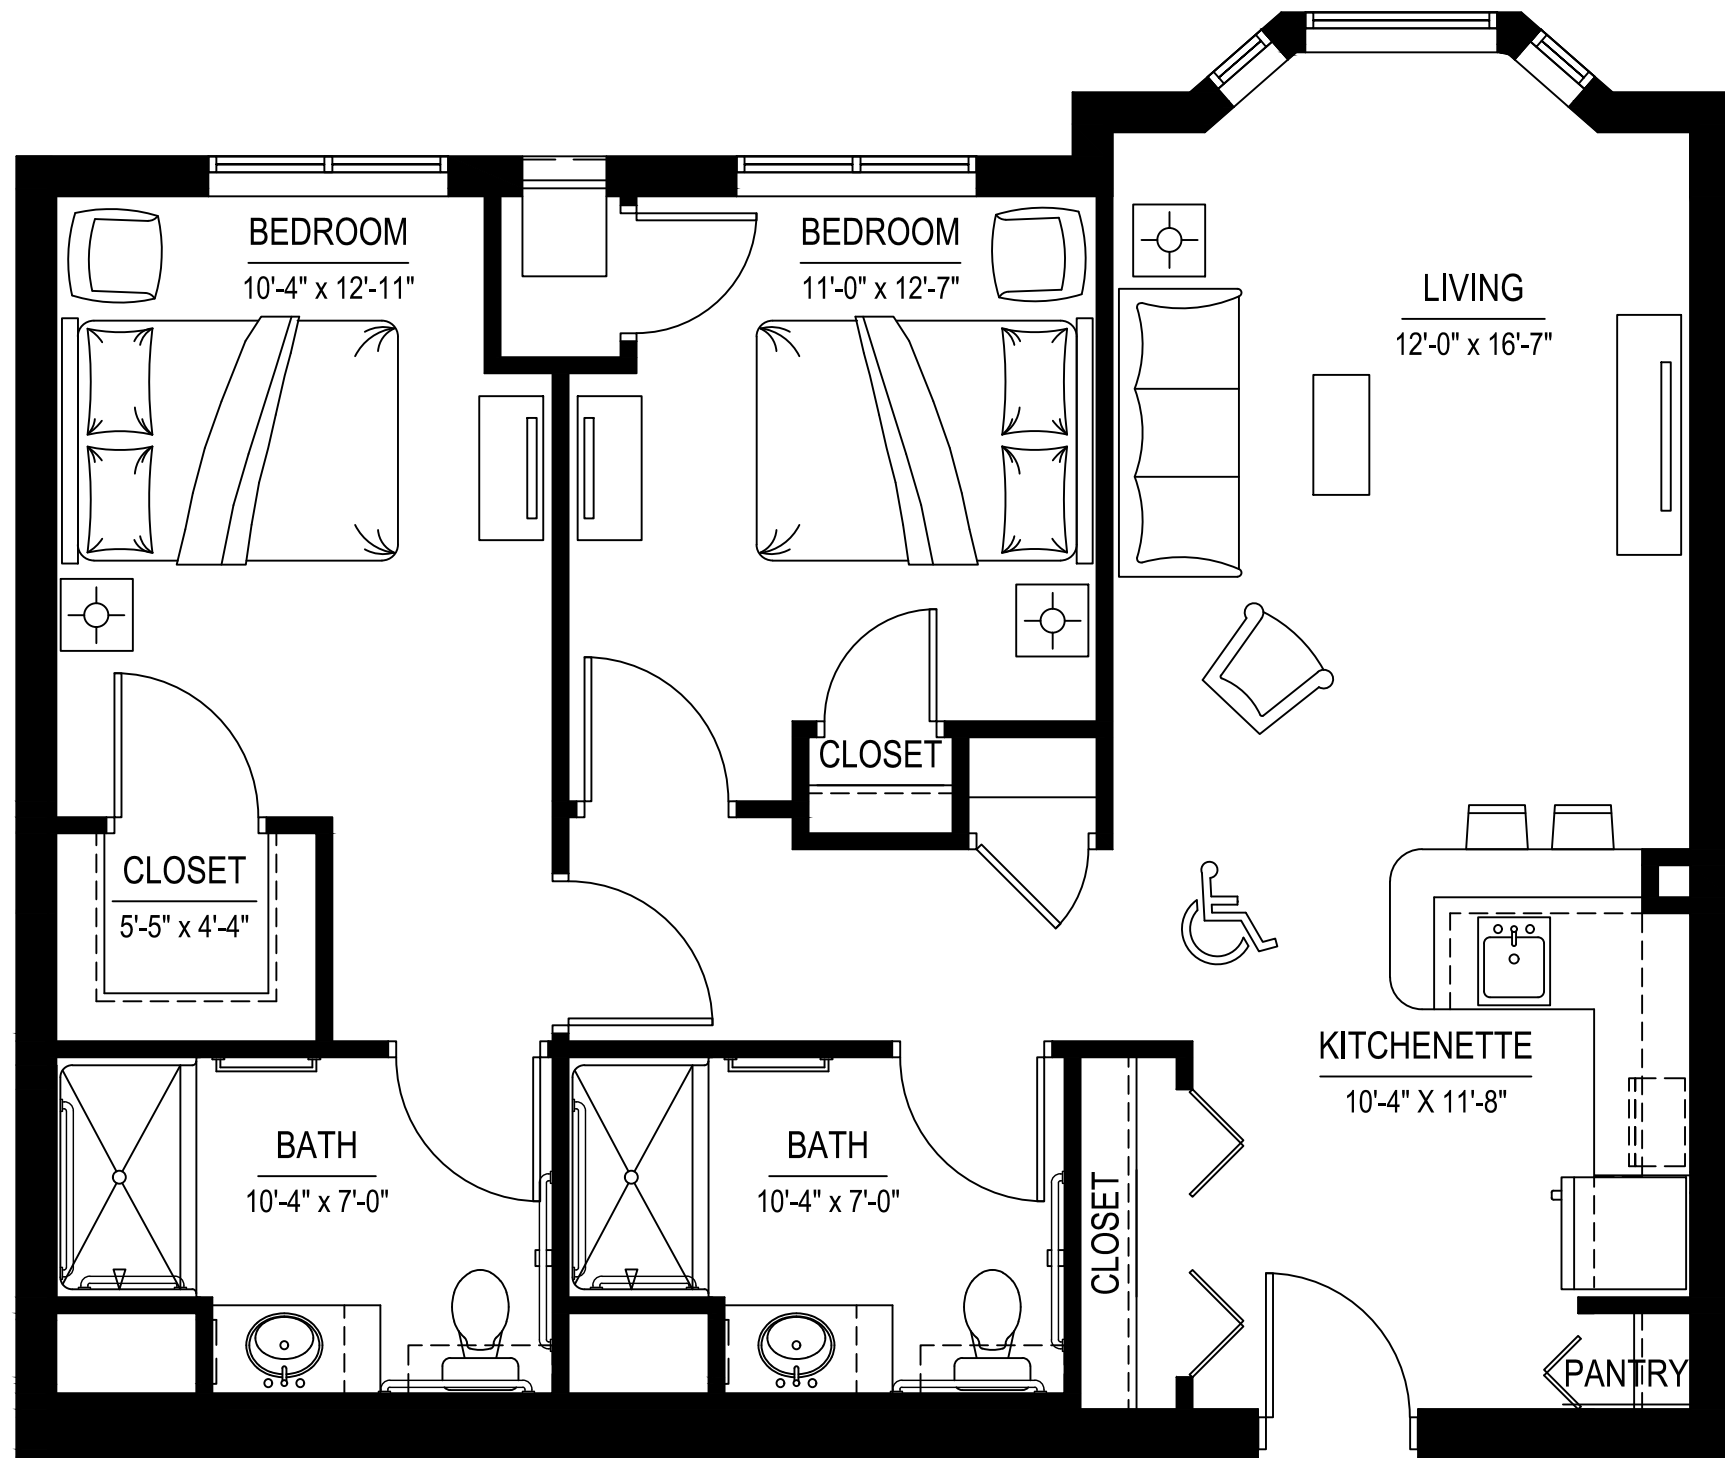

TWO BEDROOM UNIT (2BR-1) - 932 S.F.

SCALE: 1/4" = 1'-0"

JUBILEE HOUSE
CLARKSVILLE, TN