



Floor Plan

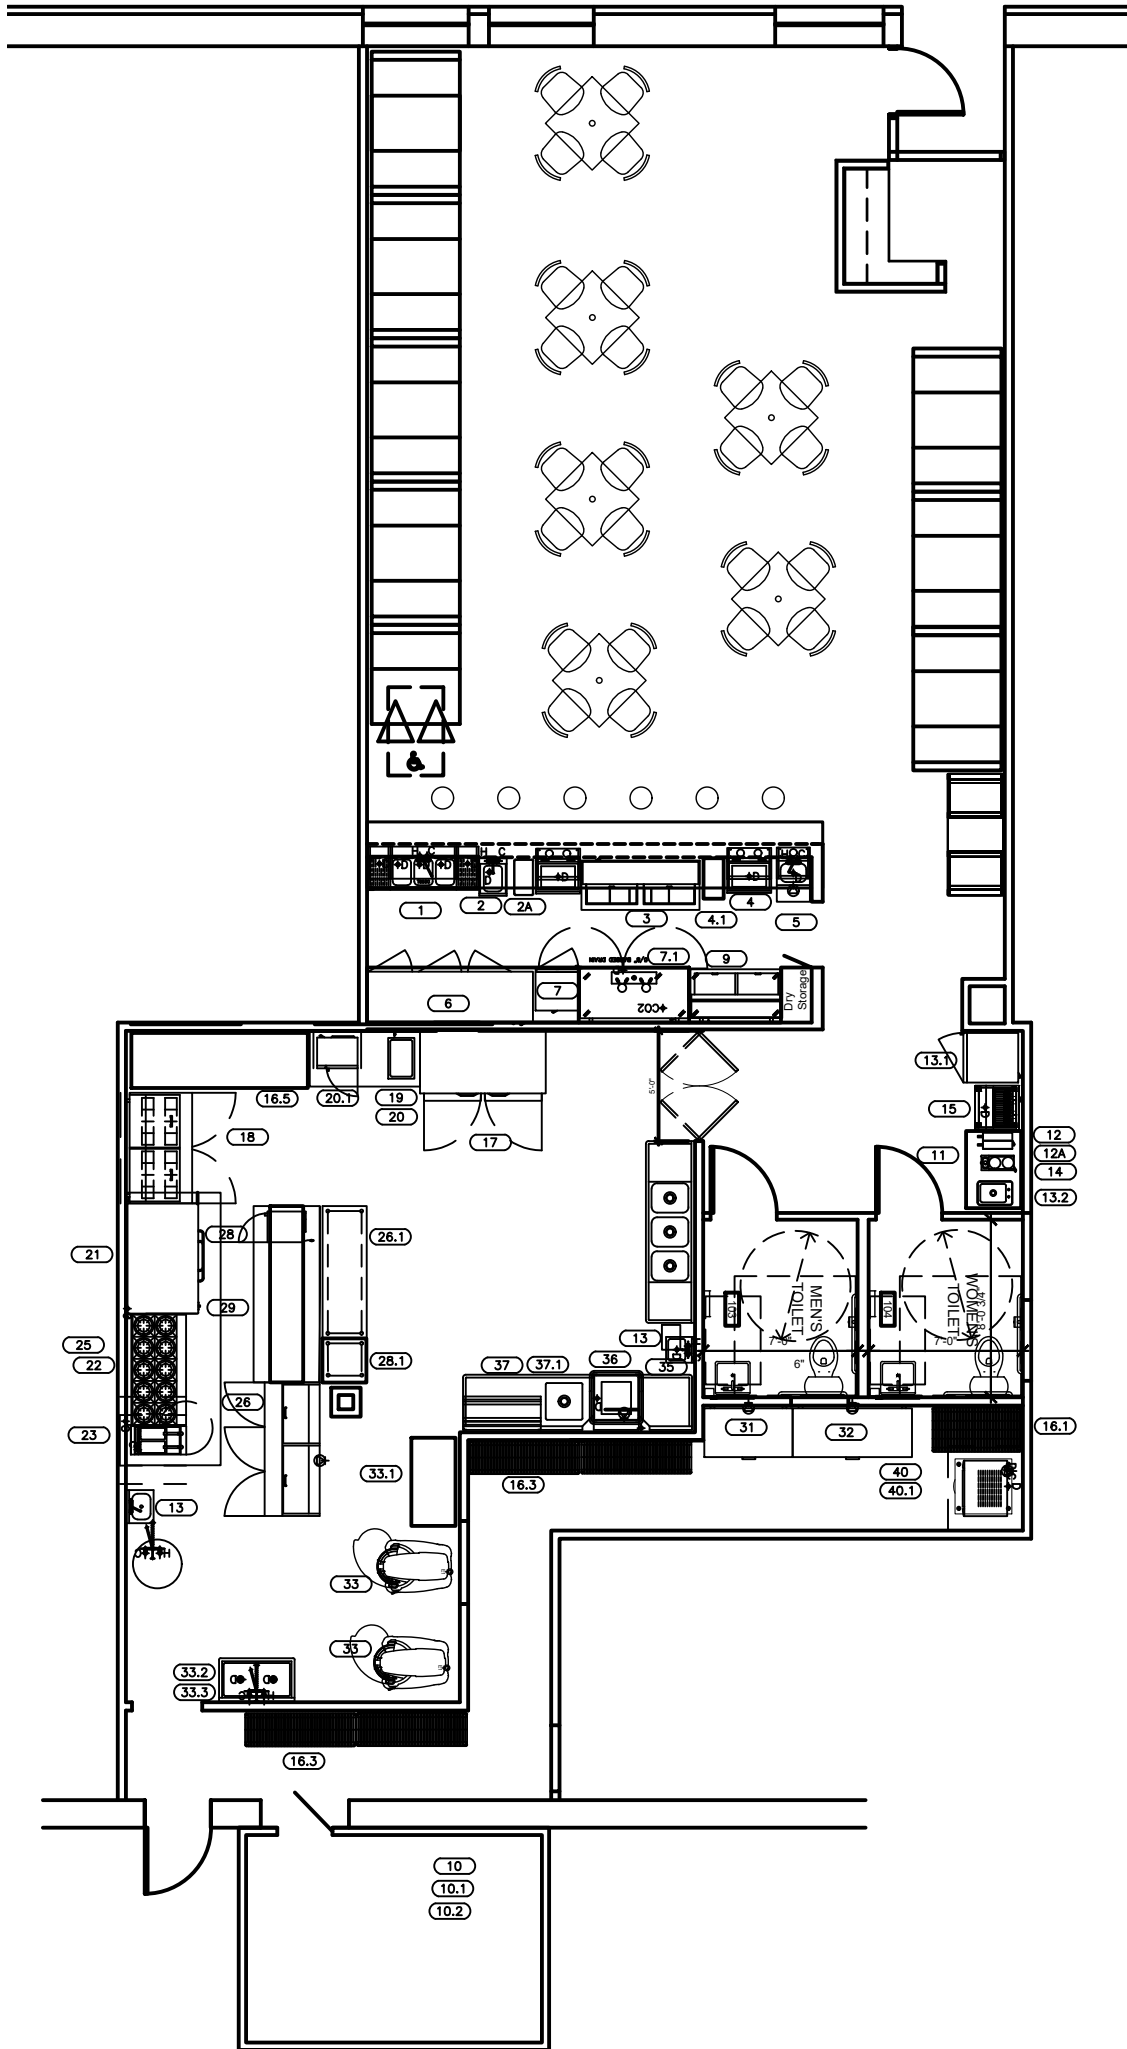

APPROX. ADJACENT
BUILDING LINE

EXISTING RAMP

GENERAL NOTE
2HR RATED WALL AND
RAISED HOOD SYSTEM
TO BE PROVIDED

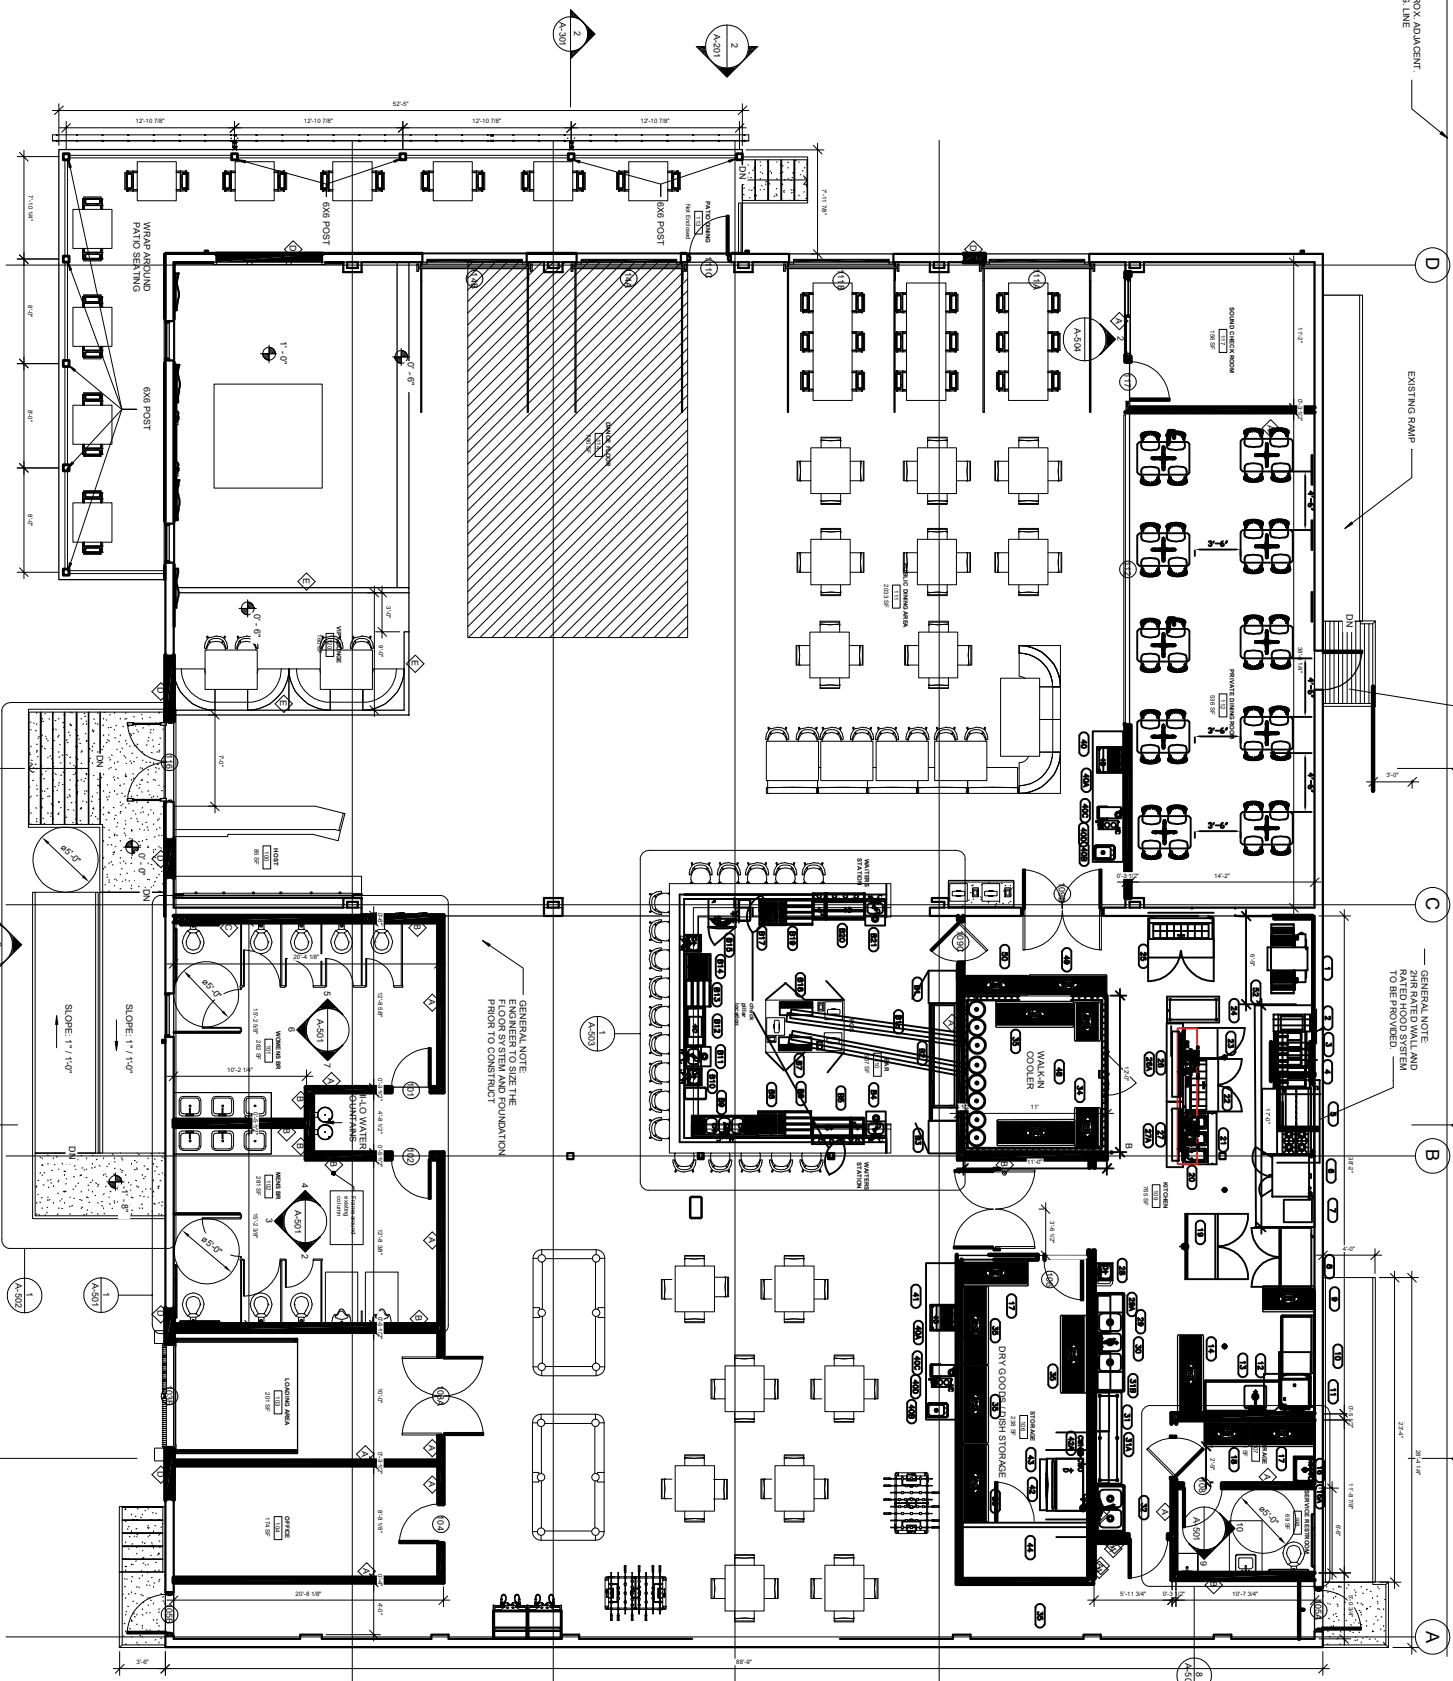

GENERAL NOTE
FLOOR SYSTEM AND FOUNDATION
PRIOR TO CONSTRUCT

DRY GOODS STORAGE

WALK-IN COOLER

RESTROOMS

WALK-IN COOLER

WALK-IN COOLER

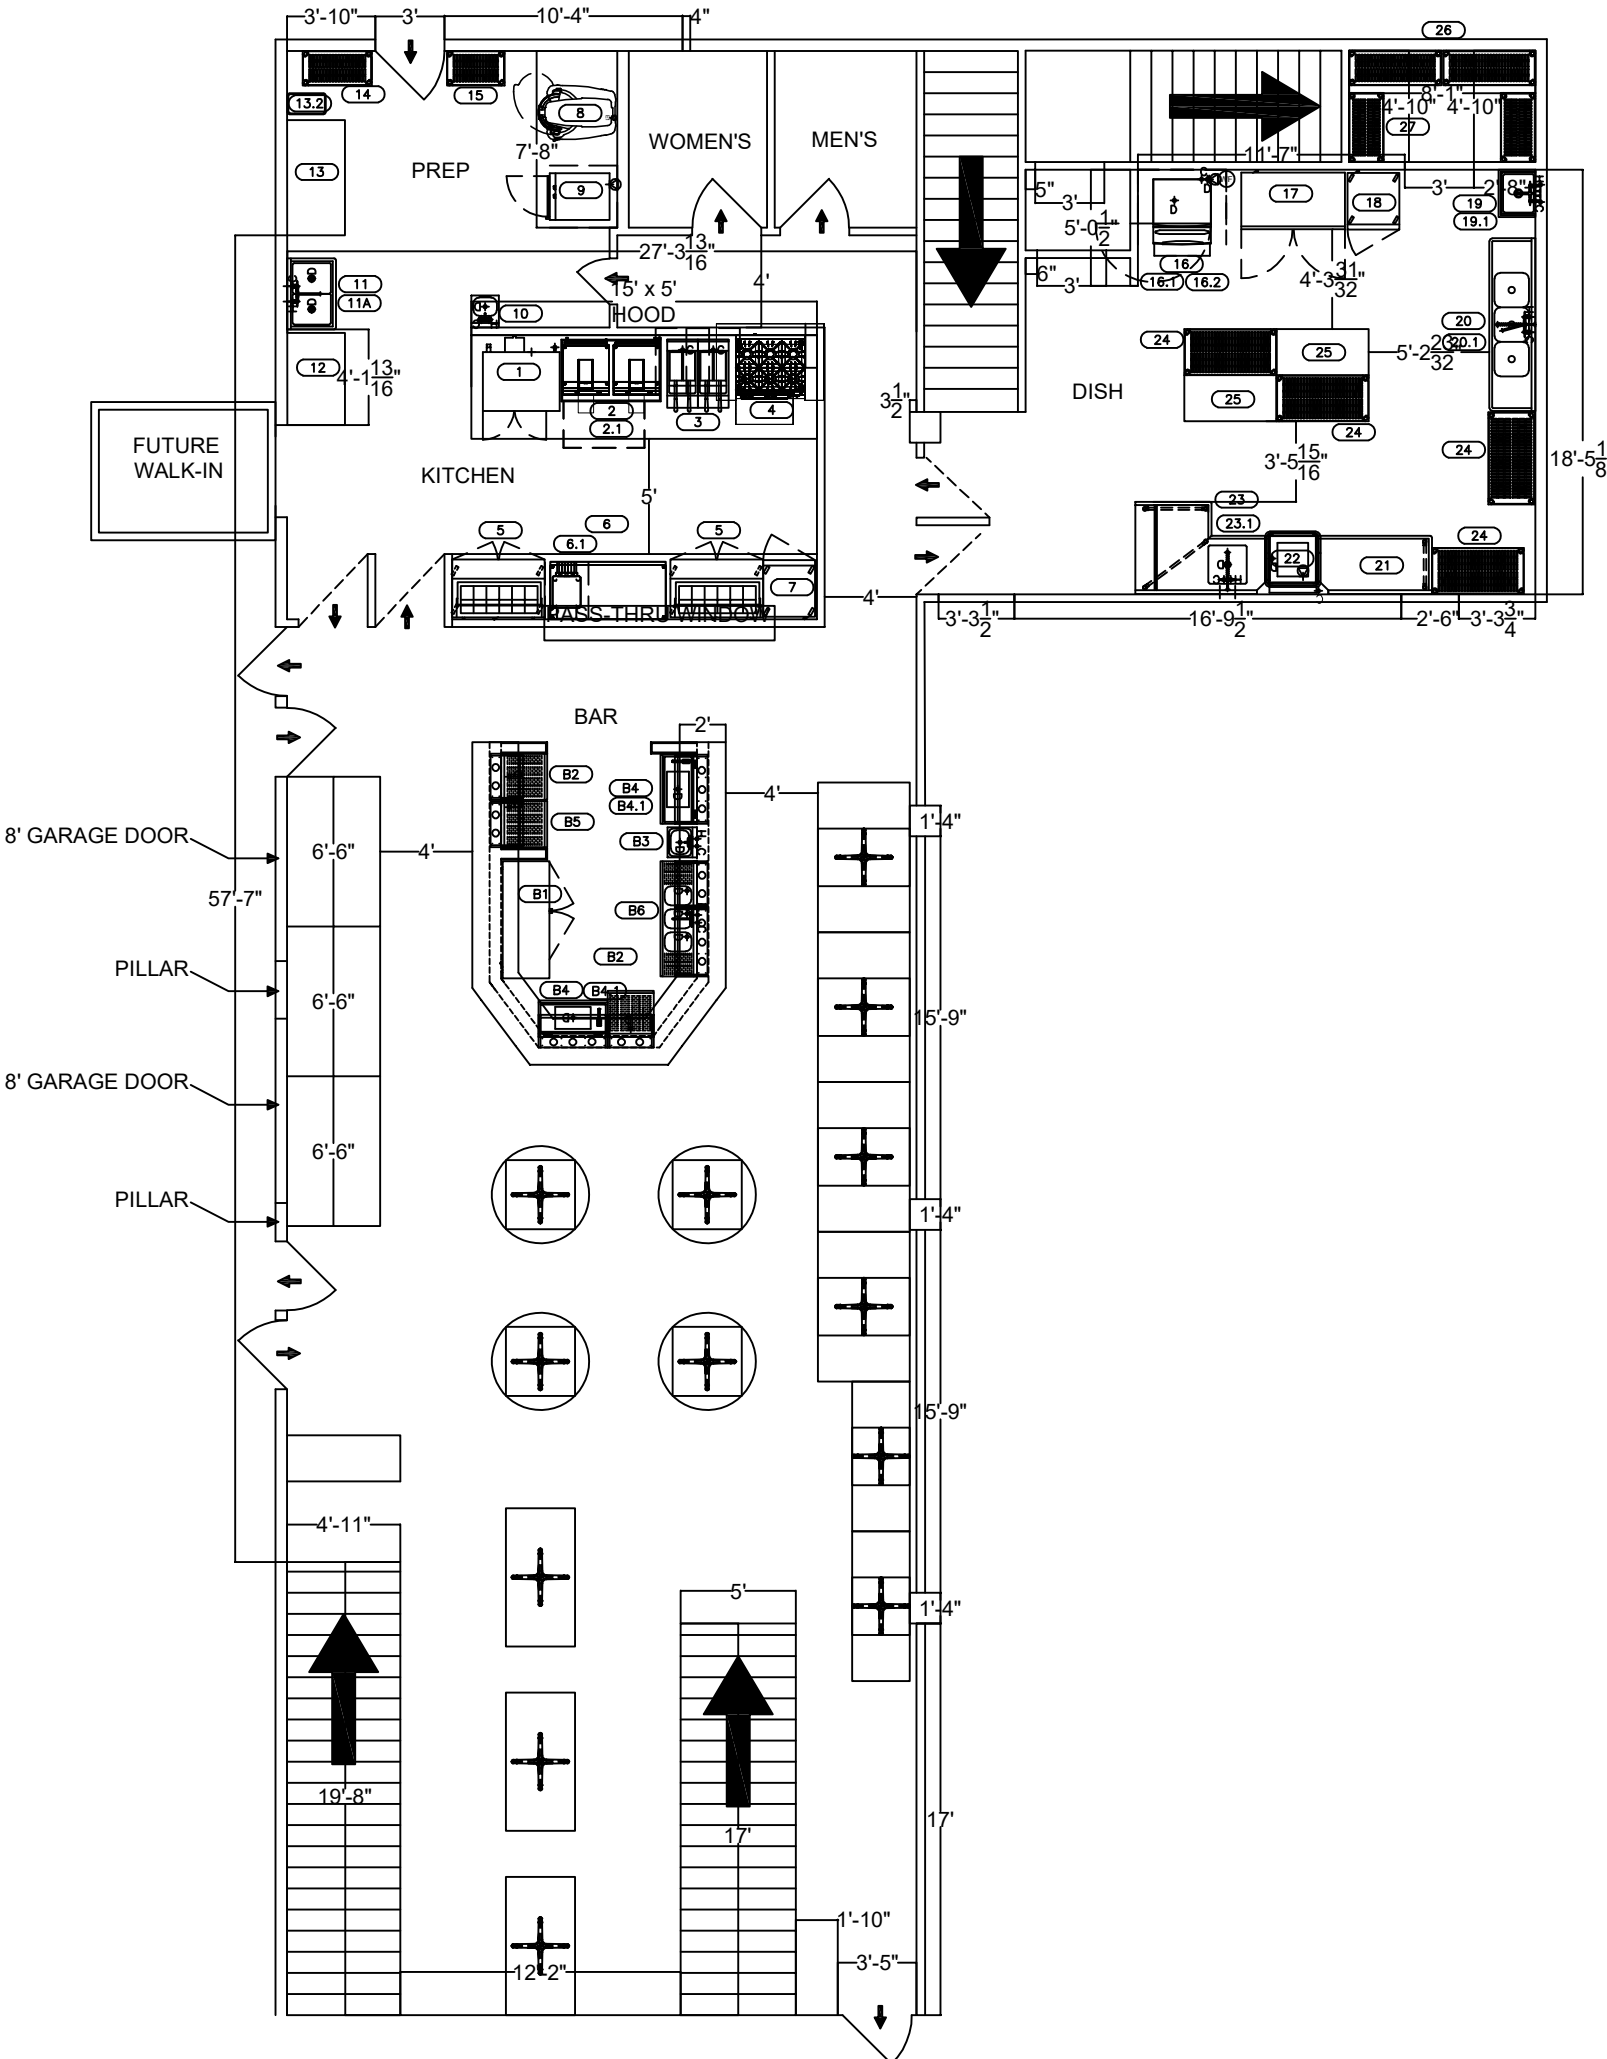

FUTURE WALK-IN

PREP

WOMEN'S

MEN'S

HOOD

KITCHEN

BAR

DISH

8' GARAGE DOOR

57'-7"

PILLAR

8' GARAGE DOOR

PILLAR

19'-8"

17'

12'-2"

1'-10"

3'-5"

3'-10"

3'

10'-4"

4"

26

13.2

14

15

8

13

7'-8"

9

27'-3 13/16"

15' x 5'

4'

11

11A

12

4'-1 13/16"

10

1

2

3

4

2.1

5

6.1

6

5

MASS. THRU WINDOW

7

3 1/2'

5'-3"

5'-0 1/2"

6'-3"

16.1

16.2

4'-3 31/32"

17

18

3'-

19.1

20

2

20.1

24

25

25

24

24

2

3'-5 15/16"

23

23.1

22

21

24

3'-3 1/2"

16'-9 1/2"

2'-6"

3'-3 3/4"

18'-5 1/8"

6'-6"

6'-6"

6'-6"

6'-6"

4'-11"

5'

17'

1'-4"

1'-4"

15'-9"

15'-9"

1'-4"

1'-4"

1'-4"

2'

4'

B2

B4

B4.1

B5

B3

B1

B6

B2

B4

B4.1

























































































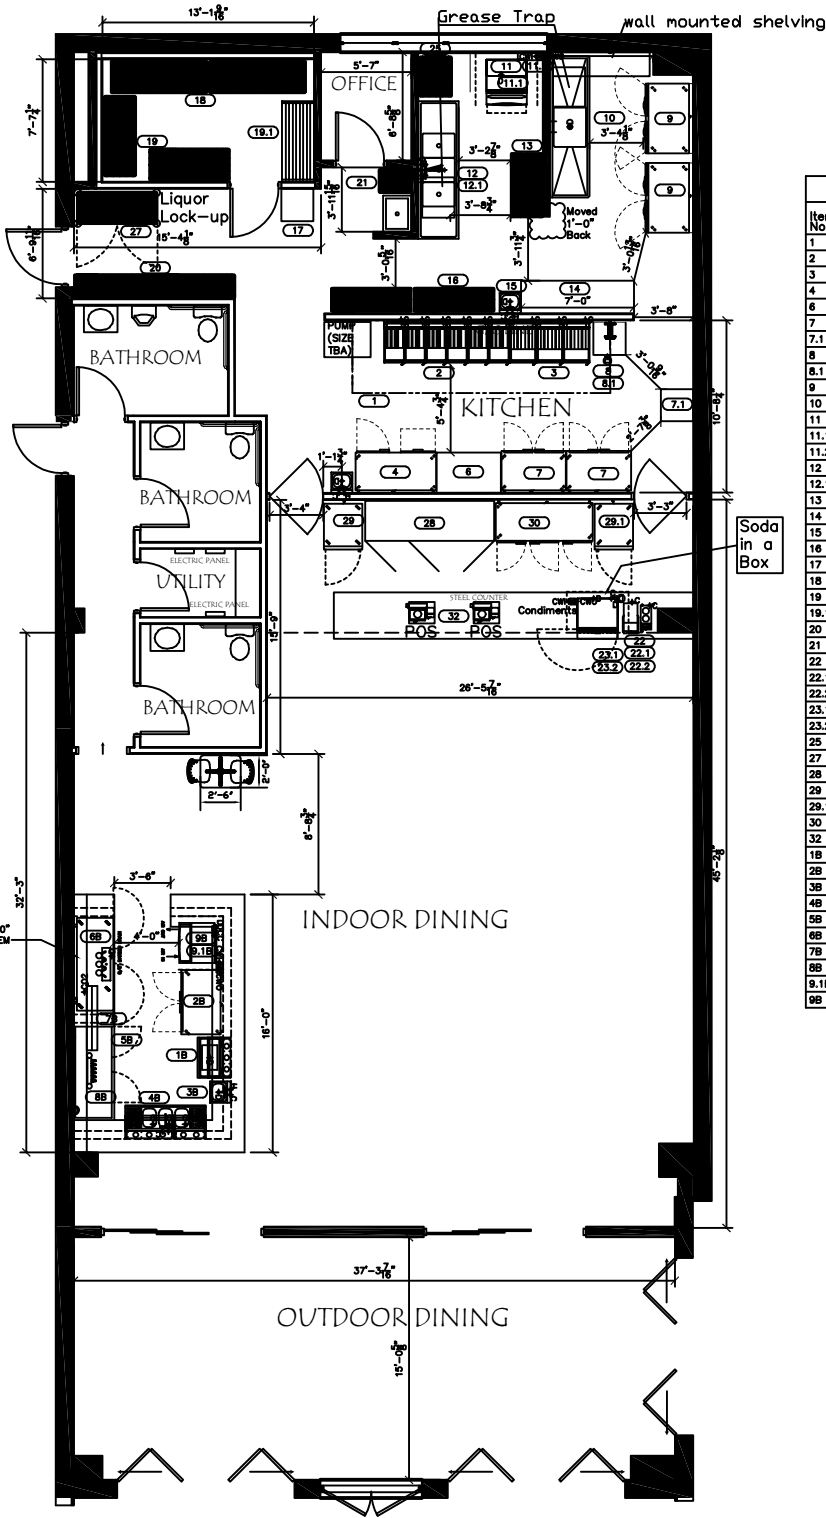


EQUIPMENT SCHEDULE				
Item No	Qty	Equipment Category	Manufacturer	Model Number
1	1	Exhaust Hood	BY OWNER	BY OWNER
2	6	Fryer, Deep Fat, Gas	Royal Range of California	RFT-50
3	3	Fryer, Deep Fat, Gas	Royal Range of California	RFT-60
4	1	Freezer, Worktop	Beverage-Air	WTFD60AHC-2
6	1	Table, Work, 16 gauge, Back Splash w/ Undershelf	Advance Tabco	FAG-304
7	2	Refrigerator, Worktop	Beverage-Air	WTR48AHC
7.1	1	Table, Work, 16 gauge, Flat Top w/ Undershelf	Advance Tabco	AG-242
8	1	Table, Work, 16 gauge, Back Splash w/o Undershelf (CUT LEGS)	Advance Tabco	TFAG-242
8.1	1	Potato Cutter	Vollrath	47713
9	2	Freezer, Reach-In	Beverage-Air	HF2HC-1S
10	1	Sink, 1 comp, 14/300, Pro-Bowl	John Boos & Co.	41PB3024-2D36
11	1	Ice Maker w/o Bin	Manitowoc Ice	ITD750A
11.1	1	Bin, Ice	Manitowoc Ice	D-570
11.2	1	Filter System, Iceemaker	Manitowoc Ice	AR-10000-P
12	1	Sink, 3 Compartments	GSW USA	SH18243024
12.1	1	Pre-Rinse Faucet, Wall Mount	Krowne	17-109WL
13	1	Shelving Unit, Starter, Metal, Wire	Quantum	WR74-2448GY
14	1	Table, Work, 16 gauge, Back Splash w/ Undershelf	Klinger's Trading	ABST2484
15	1	Sink, Hand, Wall Mount	Krowne	HS-26L
16	2	Shelving Unit, Starter, Metal, Wire	Quantum	WR74-2472GY
17	1	Table, Work, 16 gauge, Back Splash w/ Undershelf	Klinger's Trading	AST2424
18	2	Shelving Unit, Starter, Metal, Wire	Quantum	WR74-1826GY
19	3	Shelving Unit, Starter, Metal, Wire	Quantum	WR74-2480GY-5
19.1	1	Rack, Dunnage	Channel Manufacturing	ED-2460-2
20	2	Shelving Unit, Starter, Metal, Wire	Quantum	WR74-1860GY
21	1	Shelving Unit, Starter, Metal, Wire	Quantum	WR74-1824GY
22	1	Soda Dispensers	BY OTHERS	BY OTHERS
22.1	1	Ice Maker w/o Bin	Manitowoc Ice	ITD0500A-161
22.2	1	Filter System, Iceemaker	Manitowoc Ice	AR-10000-P
23.1	1	Coffee/Tea Maker	BY OWNER	BY OWNER
23.2	1	Coffee Maker, Automatic	BY OWNER	BY OWNER
25	1	Shelving Unit, Starter, Metal, Wire	Quantum	WR74-2430GY
27	1	Liquor Security Cabinet	Quantum	2160-63SEC-2
28	1	Work Top Storage Cabinet	BY OWNER	BY OWNER
29	1	Refrigerator, Reach-In	BY OTHER	BY OTHER
29.1	1	Refrigerator, Reach-In	BY OTHER	BY OTHER
30	1	Refrigerator, Worktop	Beverage-Air	WTR72AHC
32	2	POS Terminals	BY OWNER	BY OWNER
1B	1	Underbar Ice Chest	Krowne	KR19-30DP-10
2B	1	Refrigerator, Worktop	Beverage-Air	WTR48AHC
3B	1	Sink, Hand, Wall Mount	Krowne	HS-26L
4B	1	Underbar 3 Compartment Sink	Krowne	KR19-53C
5B	1	Refrigerator, Back Bar	Alcoa USA	MBB66GGR
6B	1	Dispenser, Beer (6 TAPS)	Turbo Air	TBD-35SD-N
7B	1	Lighted Liquor Display, PLUG ON RIGHT	Glastender	LLD2-48
8B	1	Dispensing Head, Draft Beer, Avenue H-Pipe Tower	Perlick	4072-6PD-SS
9.1B	1	Filter System, Iceemaker	Manitowoc Ice	AR-10000-P
9B	1	Ice Maker, Undercounter	Manitowoc Ice	LYF0310W-161

BASEMENT


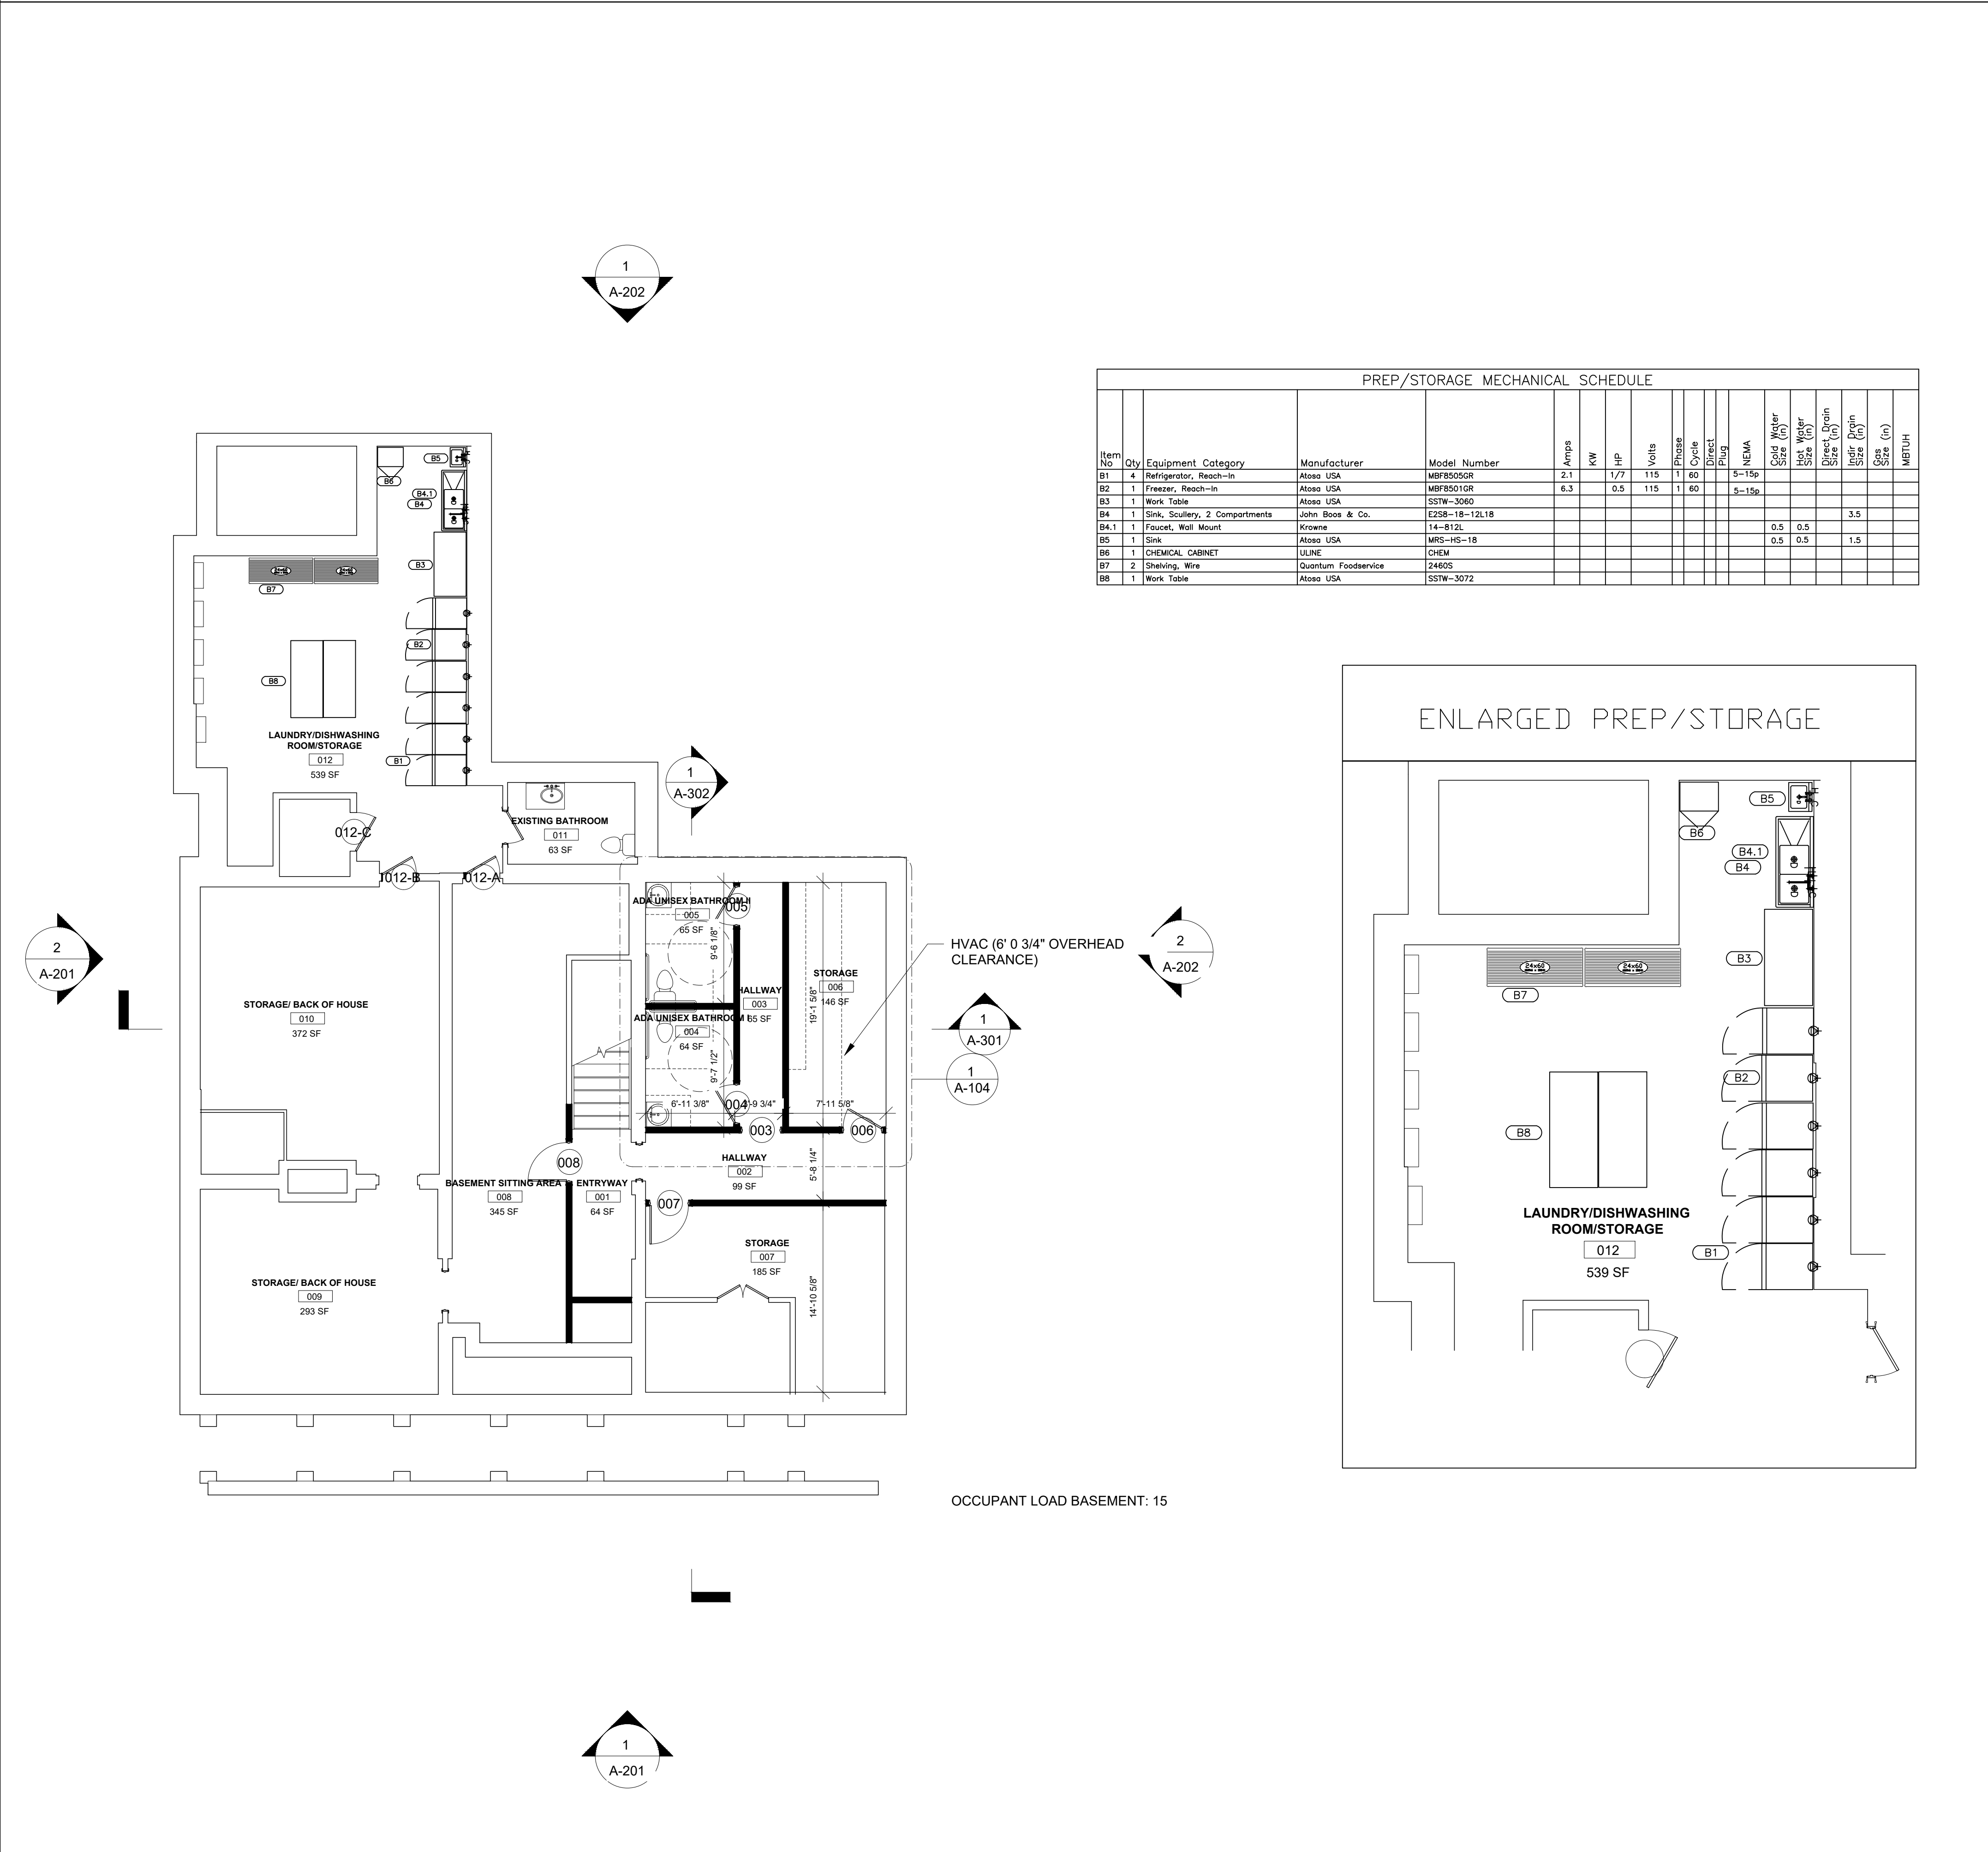


PREP/STORAGE MECHANICAL SCHEDULE

Item No	Qty	Equipment Category	Manufacturer	Model Number	Amps	KW	HP	Volts	Phase	Cycle	Direct Plug	NEMA	Water Code Size (in)	Hot Water Size (in)	Direct Drain Size (in)	Drain Size (in)	Gas Size (in)	MBTUH
B1	4	Refrigerator, Reach-in	Atosa USA	MBF8505GR	2.1		1/7	115	1	60								
B2	1	Freezer, Reach-in	Atosa USA	MBF8501GR	6.3	0.5	115	1	60			5-15p						
B3	1	Work Table	Atosa USA	SSTW-3060														
B4	1	Sink, Scullery, 2 Compartments	John Boos & Co.	E25R-18-12L18												3.5		
B5	1	Sink	Atosa USA	MPS-HS-18									0.5	0.5	1.5			
B6	1	CHEMICAL CABINET	ULINE	CHEM														
B7	2	Shelving, Wire	Quantum Foodservice	24625														
B8	1	Work Table	Atosa USA	SSTW-3072														

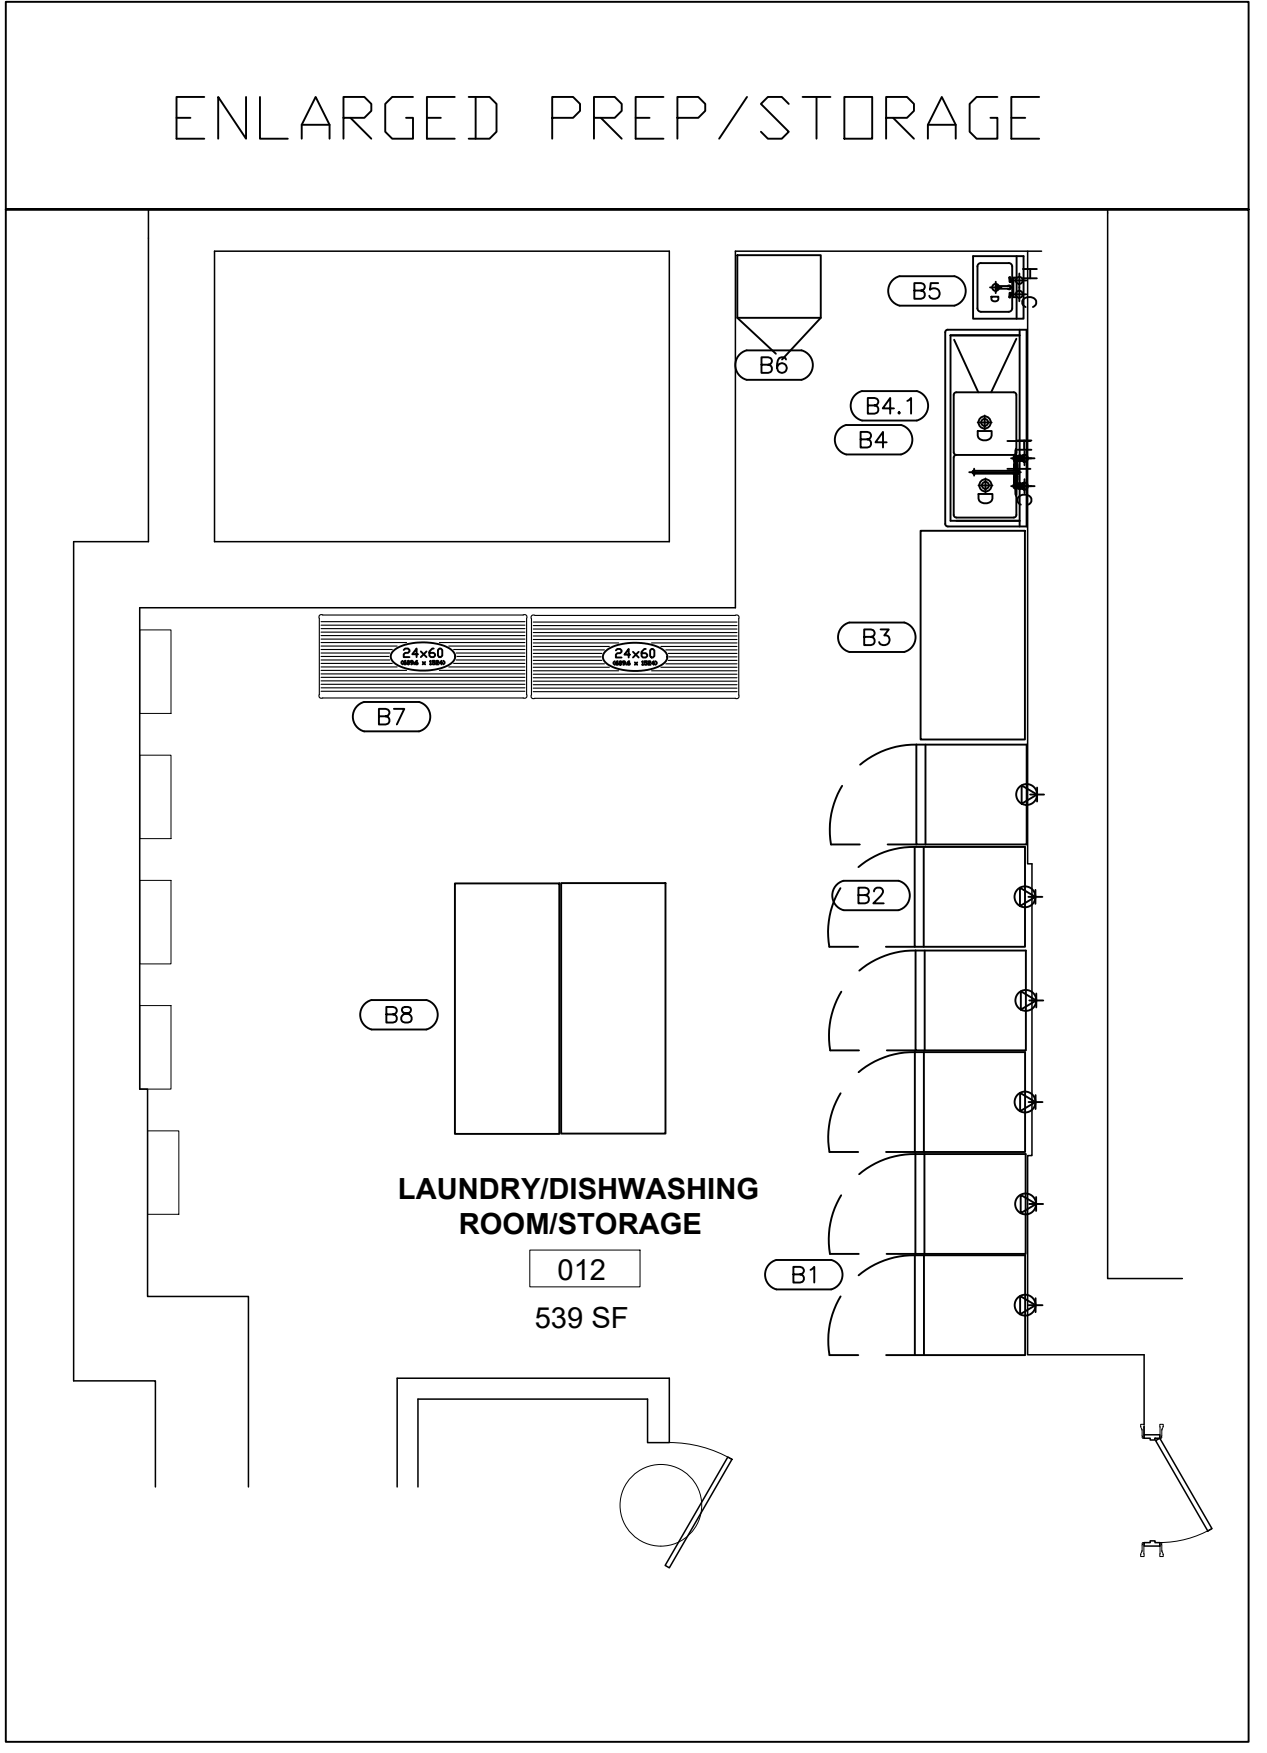


FIRST FLOOR

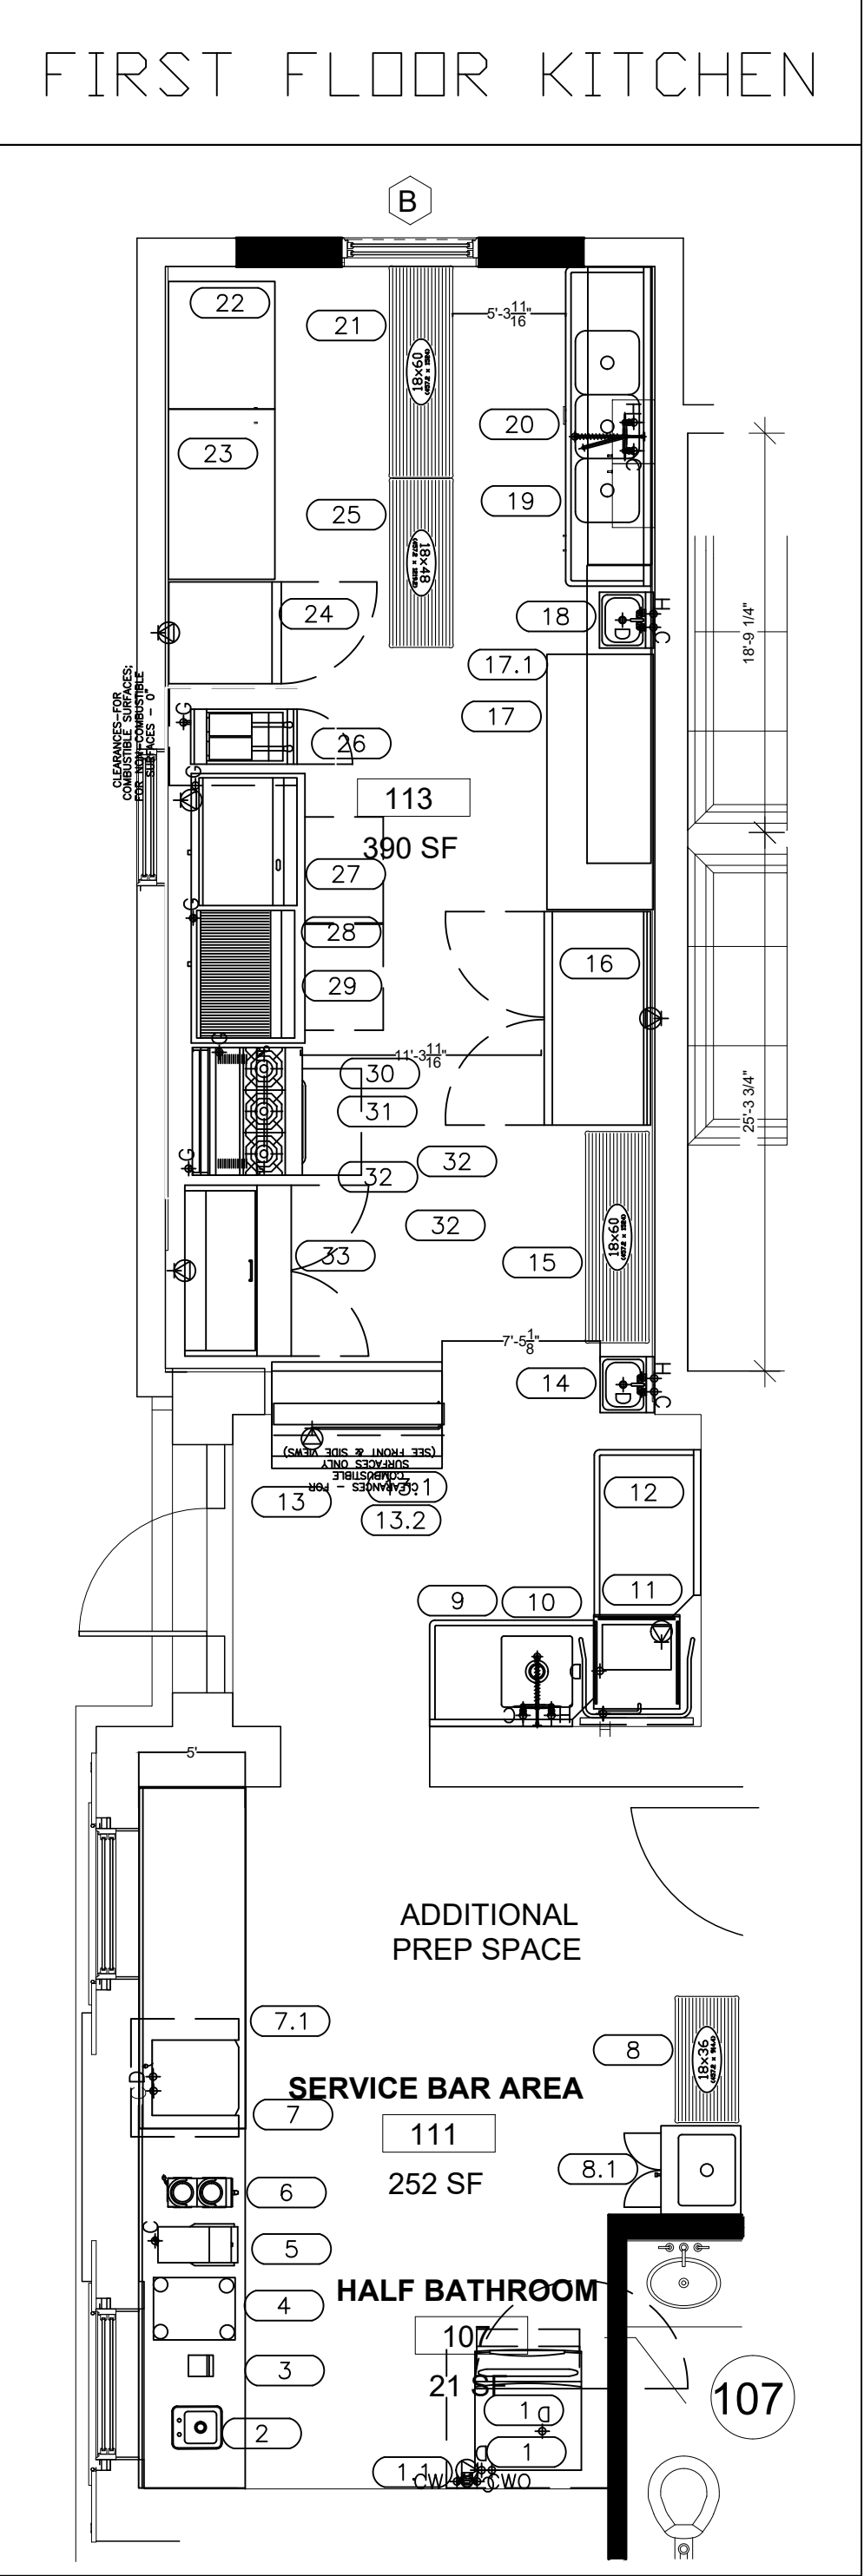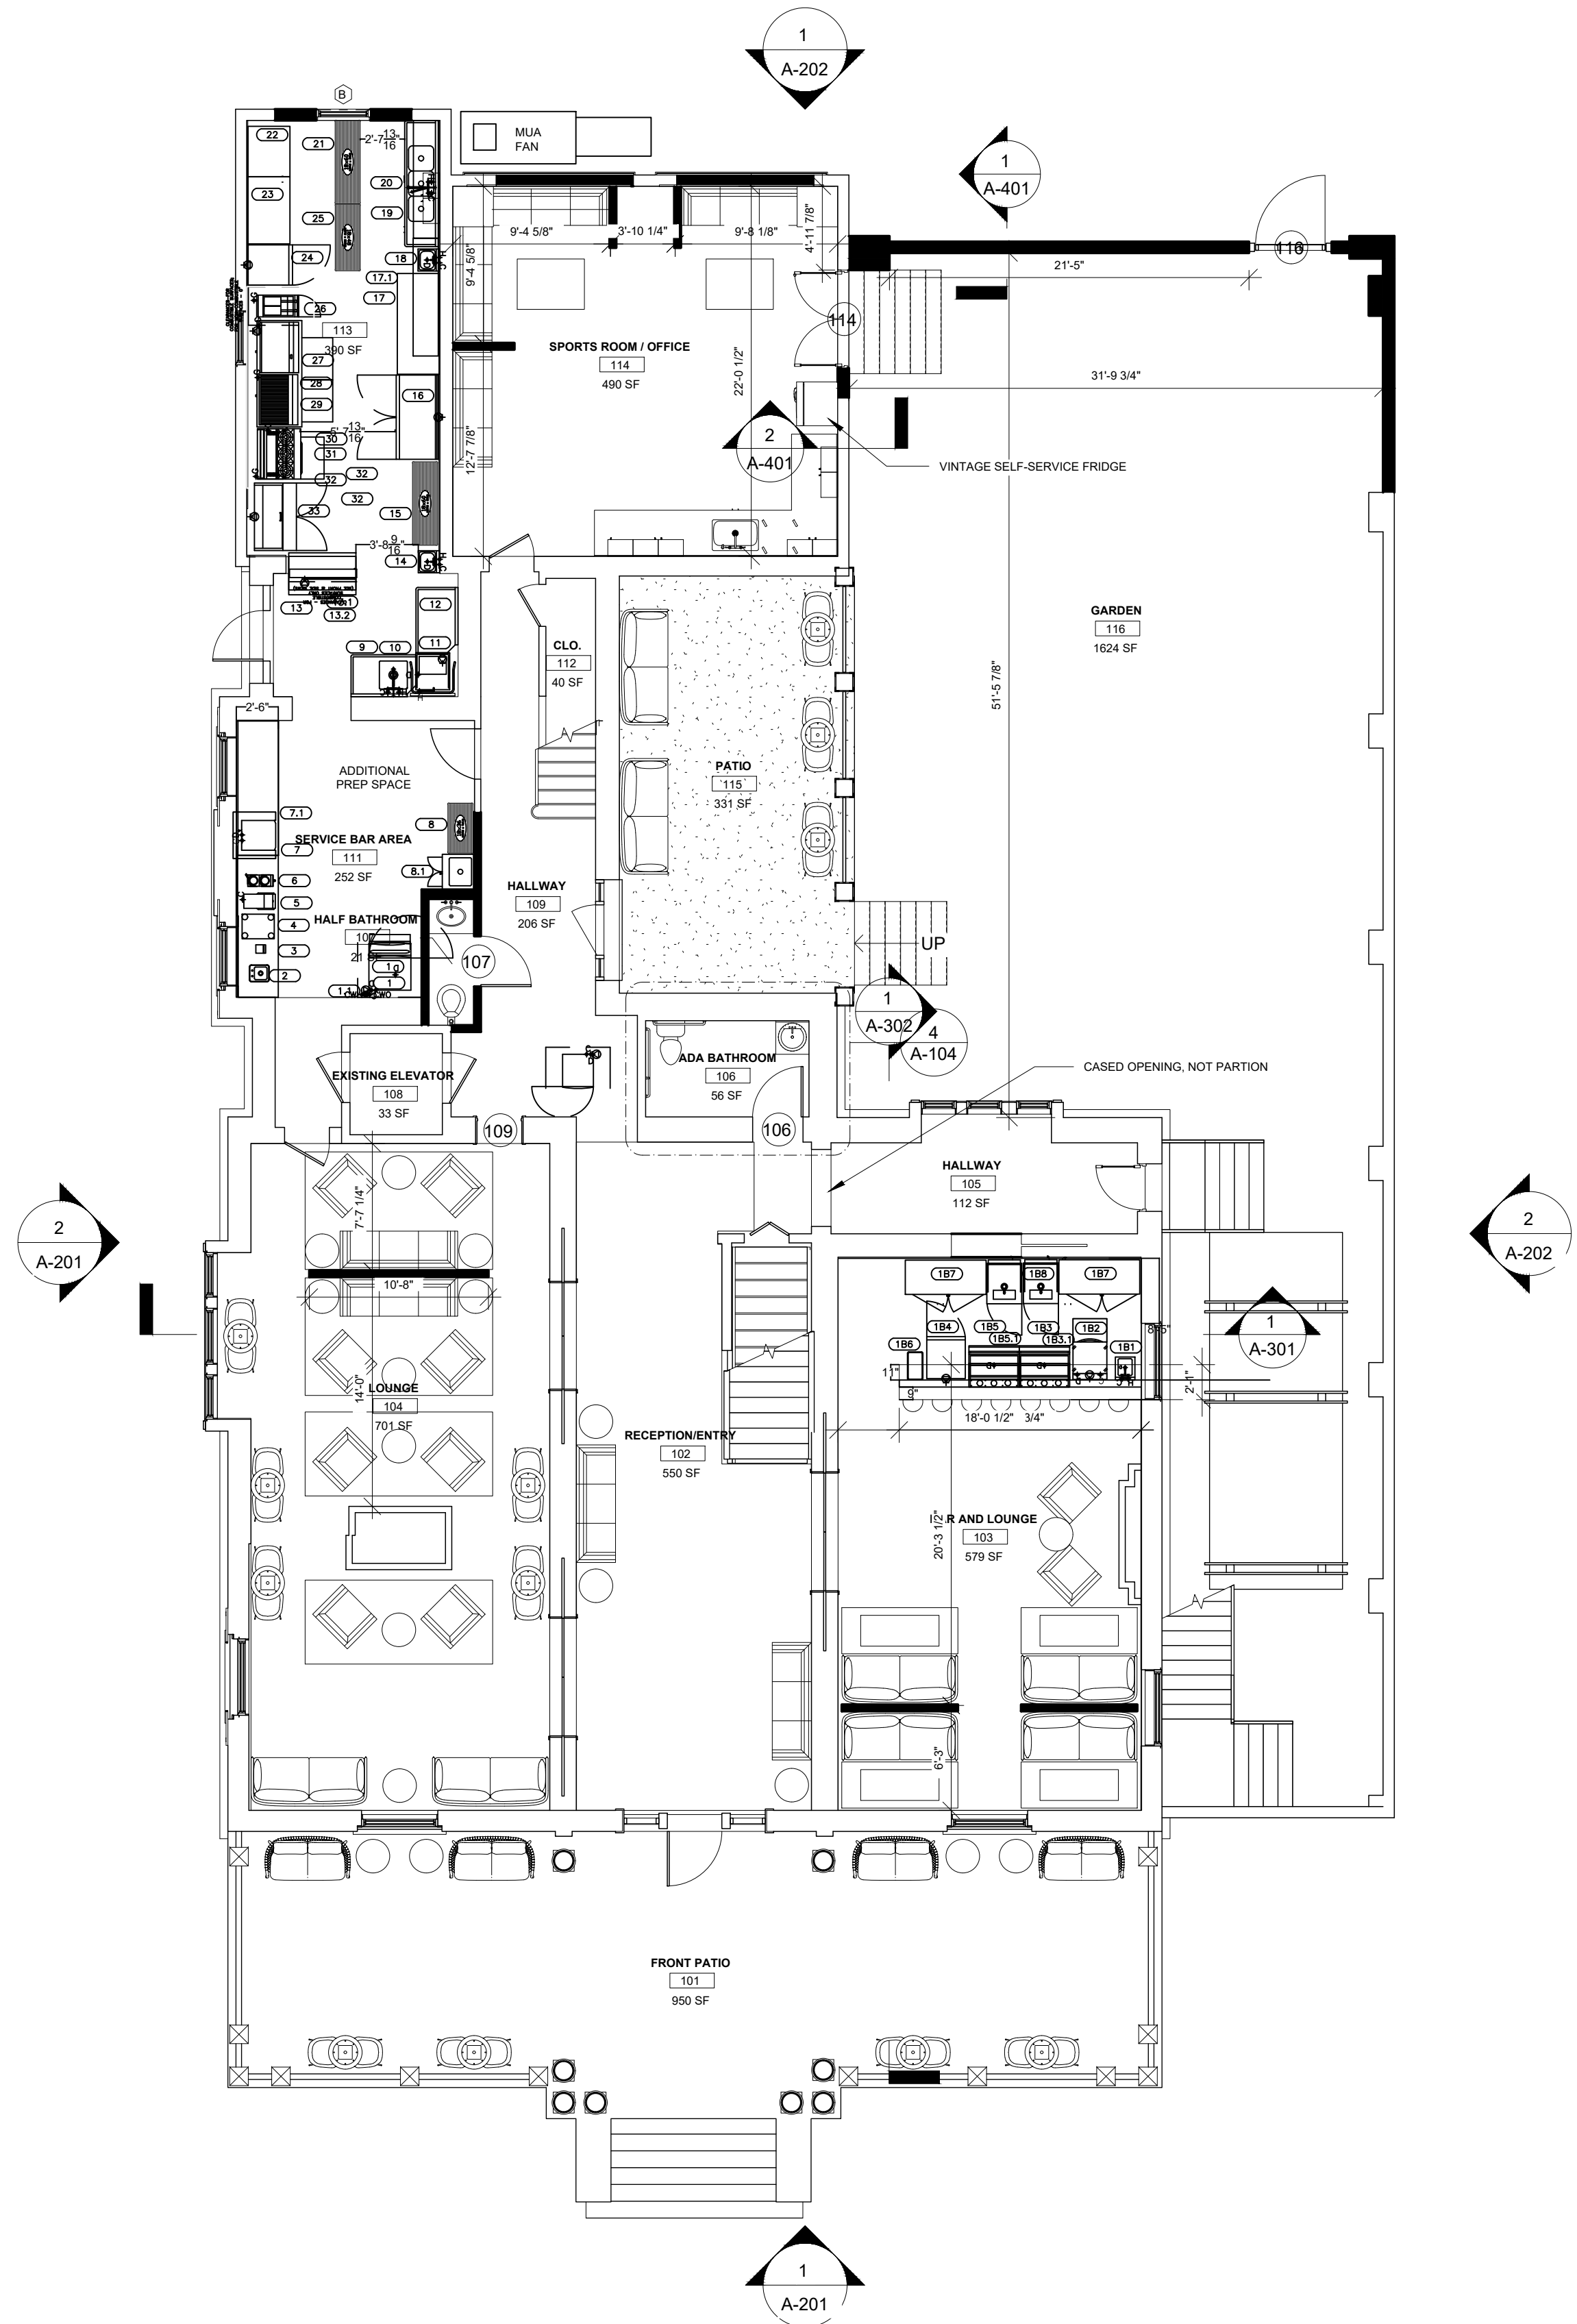

FIRST FLOOR KITCHEN MECHANICAL SCHEDULE

Item No.	Qty	Equipment Category	Manufacturer	Model Number	Amps	KW	HP	Volts	Phase	NECA	Water	Gas	Notes
1	1	Ice Maker	BY OWNER	BY OWNER	14.4			115	1	X	0.375	0.5	SPECS TO BE VERIFIED WITH OWNER, NOT PROVIDED BY REC
1.1	1	Filter System, Ice-maker	BY OWNER	BY OWNER									SPECS TO BE VERIFIED WITH OWNER, NOT PROVIDED BY REC
2	1	Underbar Hand-dish, Drop-in	Advance Tabco	DI-1-23							0.5	0.5	1.5
3	1	KNOCK OUT BOX	WACO	KB							0.5	0.5	1.5
4	1	Espresso Machine, Traditional	BY OWNER	BY OWNER	18.0	3.6	200	1					SPECS TO BE VERIFIED WITH OWNER, NOT PROVIDED BY REC
5	1	Coffee/Tea Maker	BY OWNER	BY OWNER	14		120	1			5-15P	0.25	
6	1	Coffee Machine	BY OWNER	BY OWNER	20		120/208	1				0.25	
7	1	Ice Maker/Dispenser	BY OWNER	BY OWNER	15.0		115	1	X		5-15P		0.75
7.1	2	Table, Enclosed Base, Open Front	Advance Tabco	EX-55-309									
8	1	Shelving, Wire	Quantum Foodservice	1836C							0.5	0.5	3.5
8.1	1	Map Sink Cabinet	BY OWNER	BY OWNER									1.5
9	1	Dishtable, Straight, 18 gauge	Advance Tabco	DTS-570-48S									1.5
10	1	Pre-Rinse Faucet, Wall Mount	Kraus	17-108RL							0.5	0.5	
11	1	Refrigerator, Door Type, Low Temp	BY OWNER	BY OWNER								0.75	2
12	1	Dishtable, Straight, 18 gauge	Advance Tabco	DTC-570-48L									
13	1	EXPO	Advance Tabco	SAG-304									
13.1	2	Warmer, Food Overhead	Heco	GMW-48	9.2	1.1	120	1	X				
13.2	1	Overhead, Equipment Mount	Advance Tabco	CU-24-48							0.5	0.5	1.5
14	1	Sink, Hand, Wall Mount	Kraus	HS-26L							0.5	0.5	1.5
15	1	Shelving, Wire	Quantum Foodservice	1836C									
16	1	Refrigerator, Worktop	Ataco USA	MFR410GR	2.8	0.2	115	1			5-15P		
17	1	Work Table	Ataco USA	S5TW-3072									
17.1	2	WALL SHELF	JOHN BOOS	BHS1884							0.5	0.5	1.5
18	1	Sink, Hand, Wall Mount	Kraus	HS-26L							0.5	0.5	1.5
19	1	Sink, 3 Comp	Ataco USA	MRS4-3-D							0.5	0.5	3.5
20	1	Pre-Rinse Faucet, Wall Mount	Kraus	17-109RL							0.5	0.5	3.5
21	1	Shelving, Wire	Quantum Foodservice	1836C									
22	1	Work Table	Ataco USA	S5TW-3036									
23	1	Work Table	Ataco USA	S5TW-3048									
24	1	Freezer, Reach-in	Ataco USA	MFR301GR	6.3	0.5	115	1			5-15P		
25	1	Shelving, Wire	Quantum Foodservice	1848C									
26	1	Fryer, Deep Fat, Gas	Imperial Range	FR-40								0.75	105
27	1	Griddle, Counter-top, Gas	Ataco USA	ATCS-36								0.75	90
28	1	Char-Broiler, Counter-top, Gas	Ataco USA	ATCS-36								0.75	105
29	1	Refrigerator, Chef Base	Ataco USA	MFR454GR	2.3	0.1	115	1			5-15P		
30	1	Cheese Melter	Ataco USA	ATCS-36								0.75	43
31	1	Oven, Gas	Ataco USA	AGR-68								0.75	192
32	1	Exhaust Hood	coplive air										
32	1	Exhaust Fan	coplive air		8.3		208	3					
32	1	Supply Fan	coplive air		3.8		208	3					
33	1	Refrigerator, Sandwich/Salad Prep	Ataco USA	MFR302GR	2.3	0.1	115	1	X		5-15P		1 174

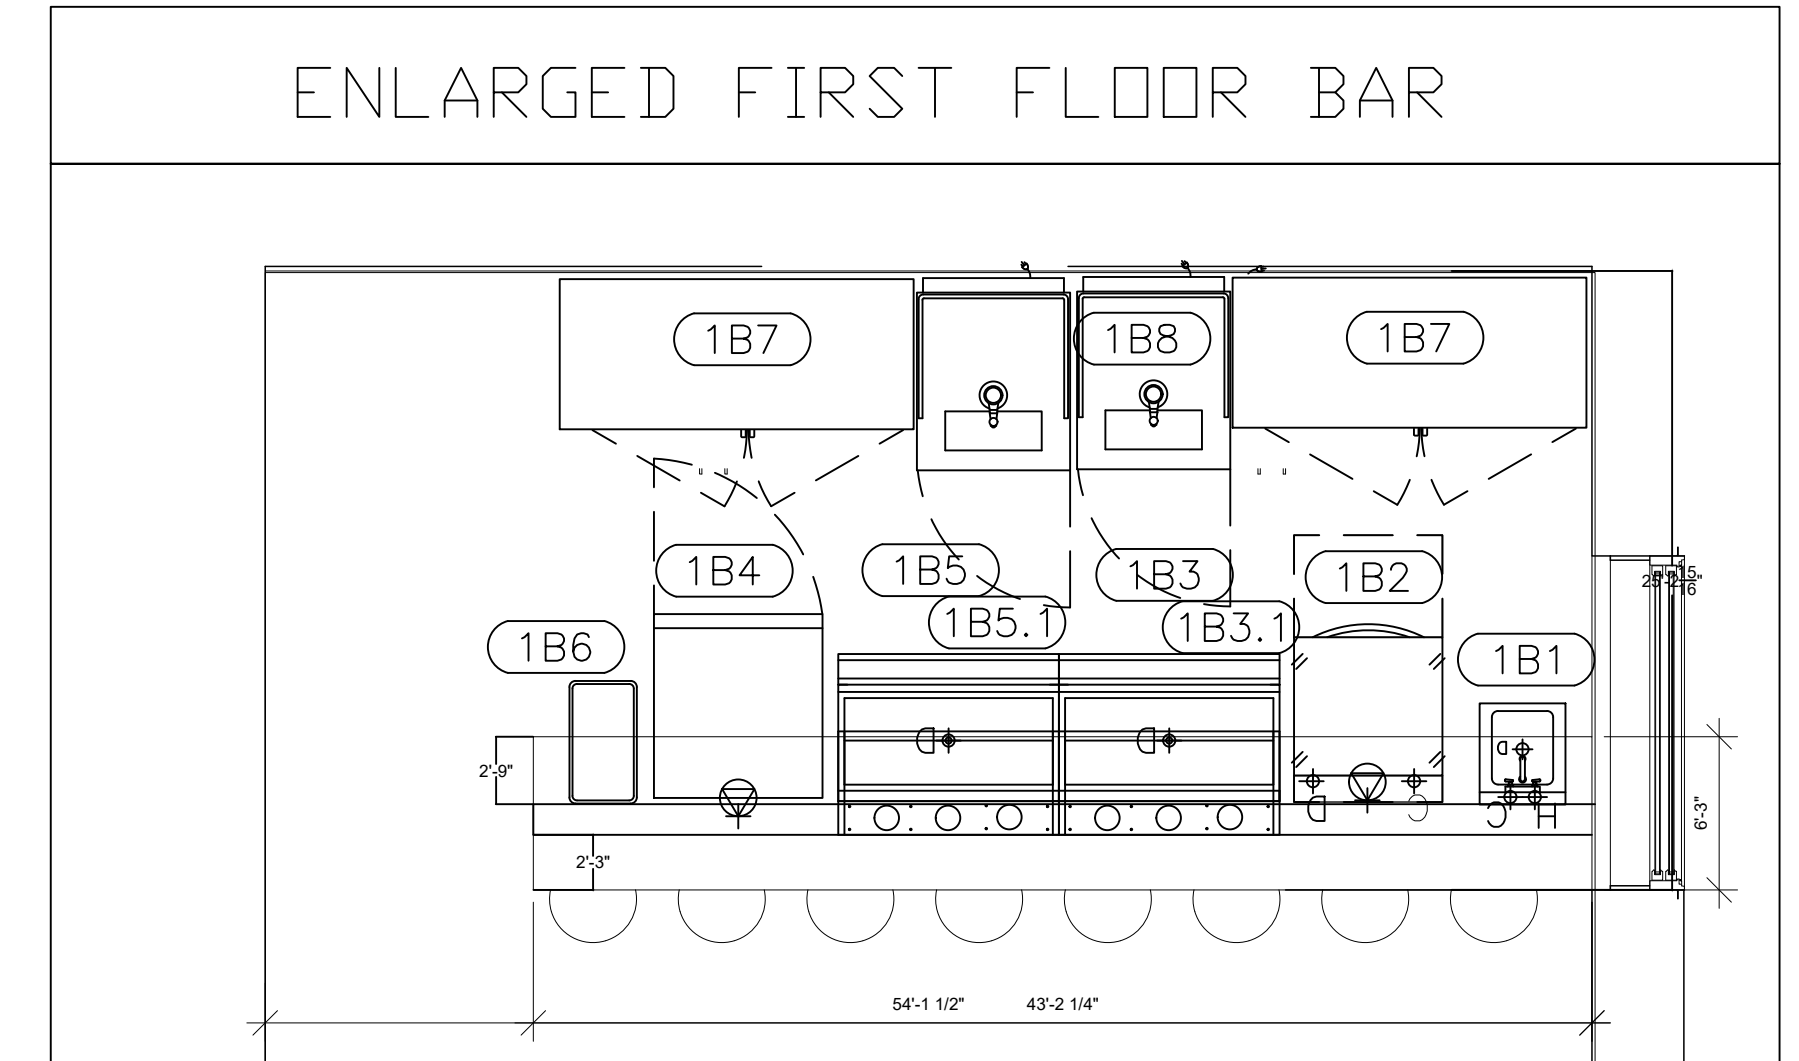

FIRST FLOOR BAR MECHANICAL SCHEDULE

Item No.	Qty	Equipment Category	Manufacturer	Model Number	Amps	KW	HP	Volts	Phase	NECA	Water	Gas	Notes
1B1	1	Sink	Ataco USA	MRS-HS-14							0.5	0.5	1.5
1B2	1	Refrigerator, Undercounter, High Temp	BY OWNER	BY OWNER	24.7	1.0	208	1			0.75	1.375	SPECS TO BE VERIFIED WITH OWNER, NOT PROVIDED BY REC
1B3	1	Underbar Ice Chest	Kraus	KR19-36									
1B3.1	1	Underbar Speed Roll	Kraus	RS-36									
1B4	1	Freezer, Undercounter	Ataco USA	MFR454GR	1.8	0.2	115	1	X		5-15P		
1B5	1	Underbar Ice Chest	Kraus	KR19-36									
1B5.1	1	Underbar Speed Roll	Kraus	RS-36									
1B6	1	Trash Cone	Custom	Custom - Trash Cone									
1B7	2	Refrigerator, Back Bar	Ataco USA	SBR59RAUS1	2.3	0.1	115	1	X		5-15P		
1B8	2	Dispenser, Beer	Micro Matic USA	MD23	2.7	0.3	115	1	X		5-15P		

